




**1** ROOF GARDEN - BLOCK A2  
1:100 @A1

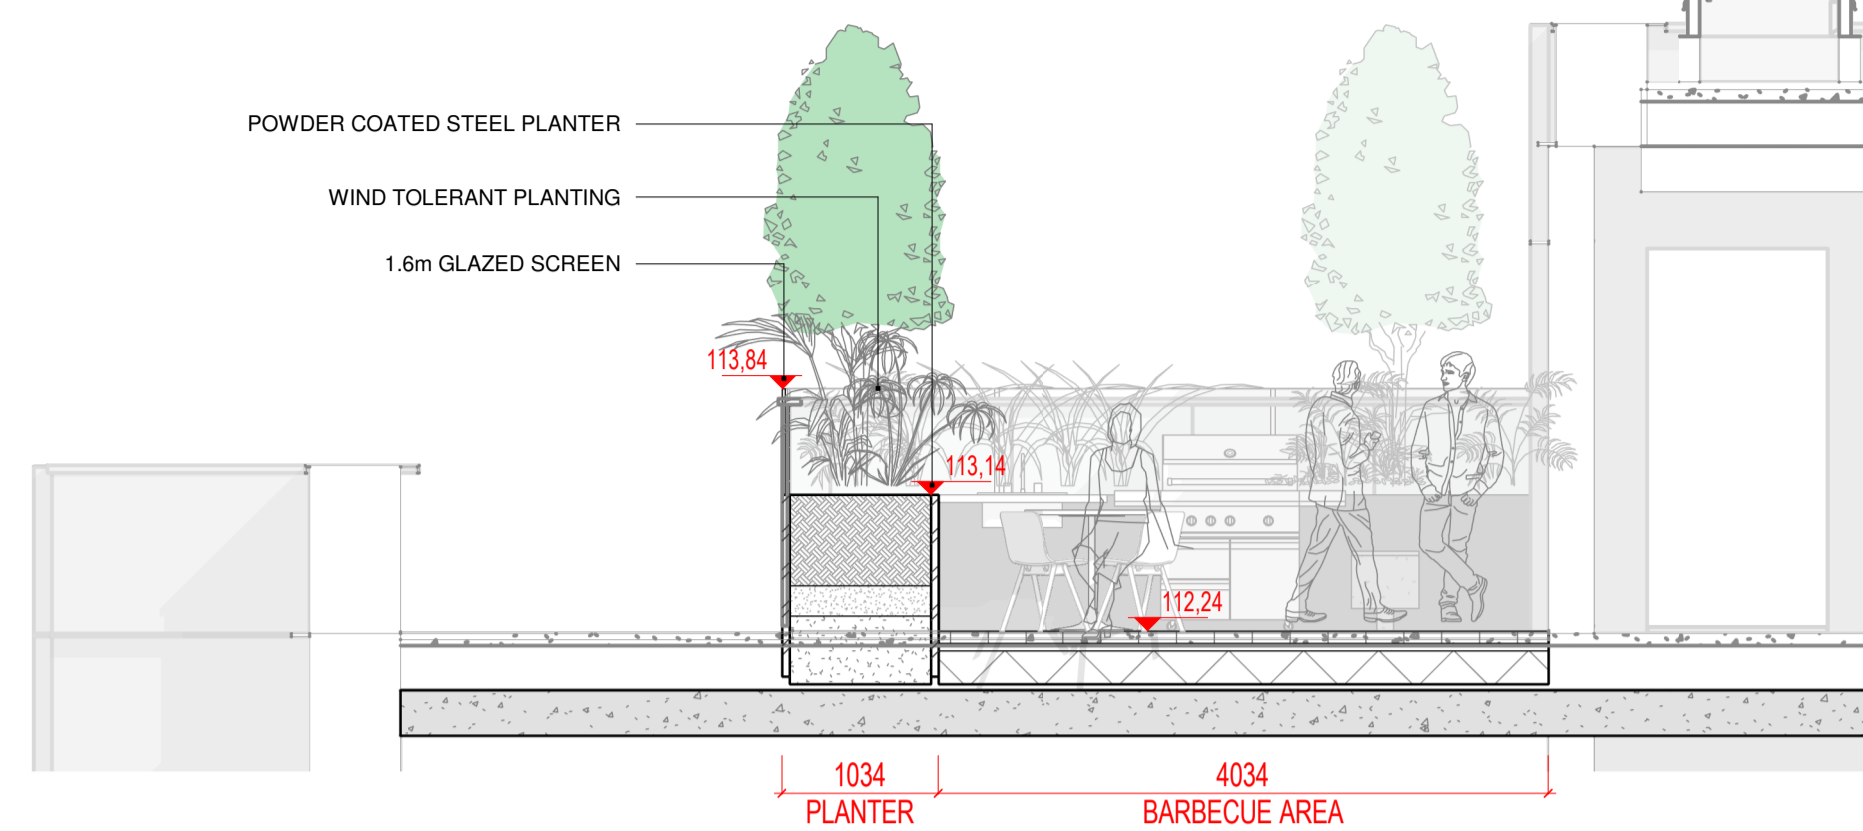

**2** SECTION 1 - BLOCK B1  
1:50 @A1

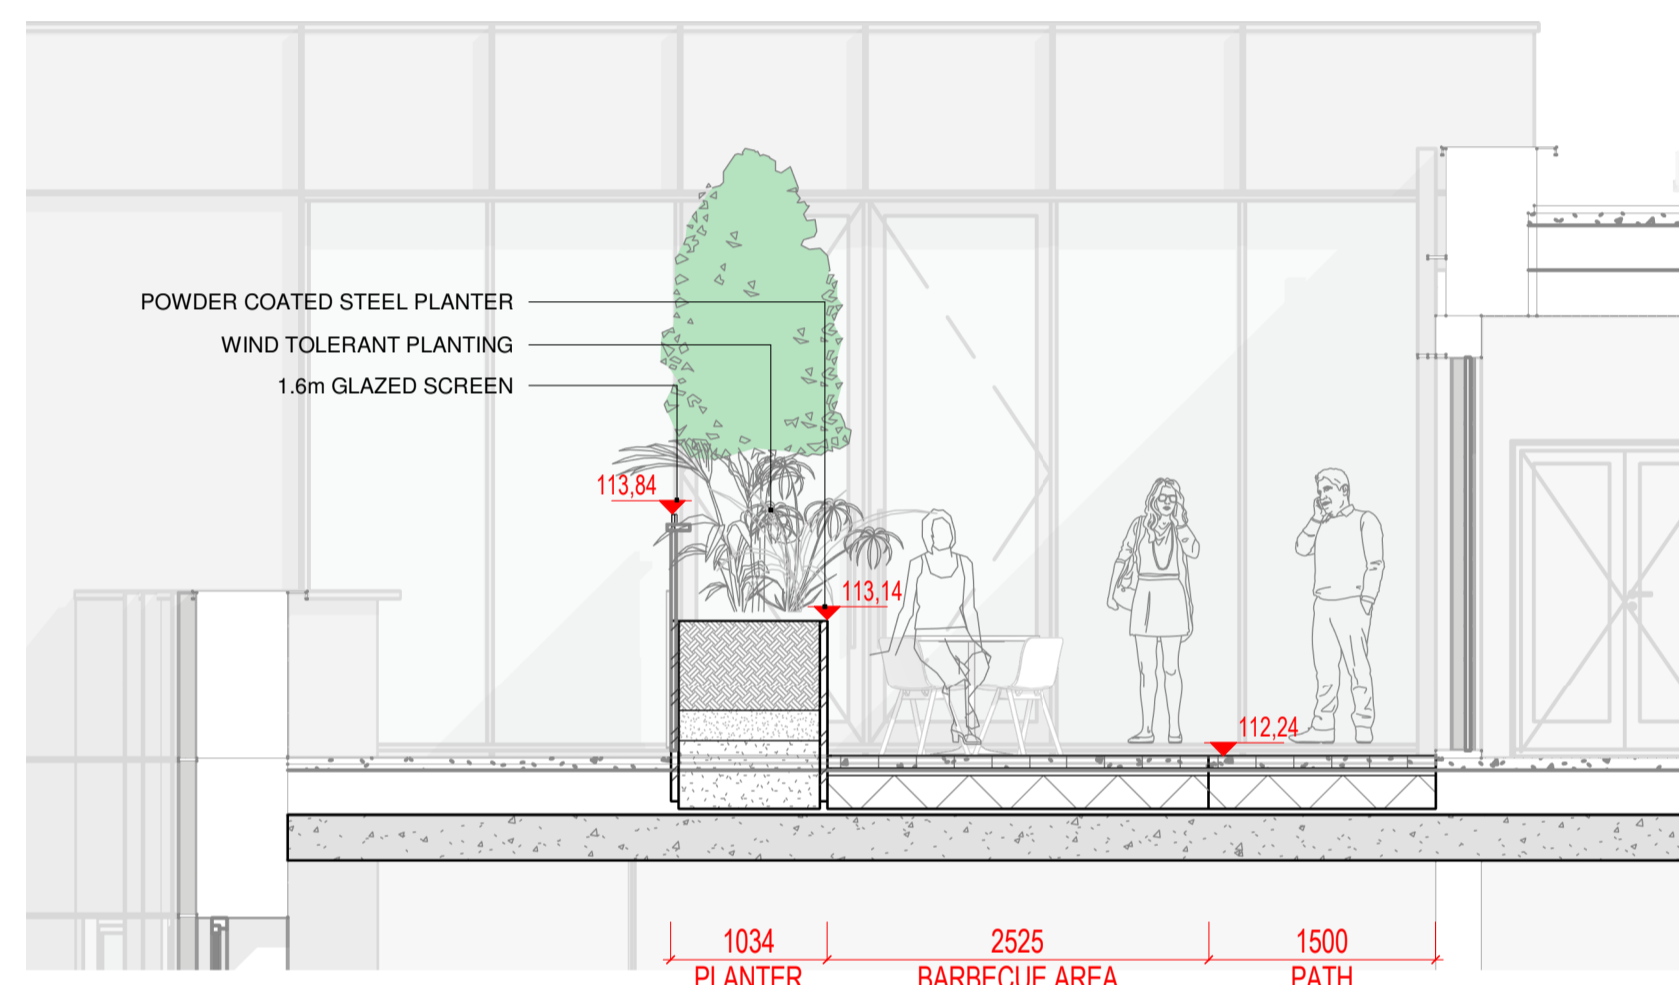

**3** SECTION 2 - BLOCK B1  
1:50 @A1

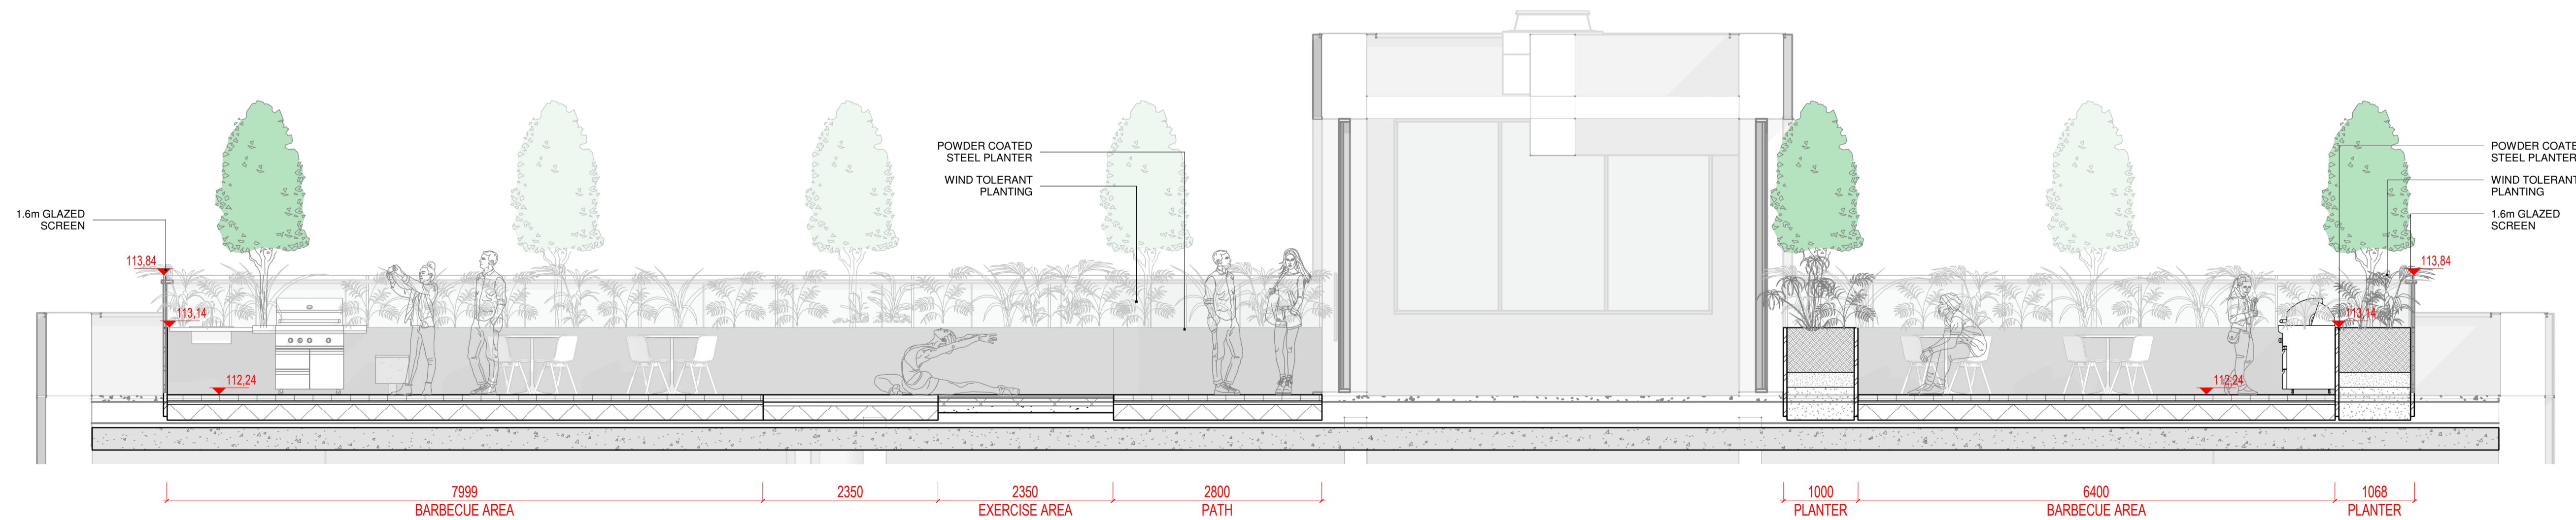

**4** SECTION 3 - BLOCK A1  
1:50 @A1

**NOTE**  
ALL DIMENSIONS TO BE CHECKED ON SITE  
NO DIMENSIONS TO BE SCALED FROM THIS DRAWING  
THIS DRAWING IS TO BE READ IN CONJUNCTION WITH RELEVANT CONSULTANTS DRAWINGS  
NO PART OF THIS DOCUMENT MAY BE REPRODUCED OR TRANSMITTED IN ANY FORM OR STORED IN ANY RETRIEVAL SYSTEM OF ANY NATURE WITHOUT THE WRITTEN PERMISSION OF THE LANDSCAPE ARCHITECT AS COPYRIGHT HOLDER EXCEPT AS AGREED FOR USE ON THE PROJECT FOR WHICH THE DOCUMENT WAS ORIGINALLY ISSUED.  
FOR DRAWING INDEX, GENERAL NOTES, REFER TO DWG L1-001

**CLIENT:**  
Sandyford Environmental Construction Limited

**ARCHITECTS:**  
**MDO**  
ARCHITECTS

**LEGEND**

HERBACEOUS PLANTING	POWDER COATED STEEL PLANTER
TERRACE PAVING	TERRACES BENCH
COURTYARD PAVING	TERRACE LITTER BIN
SOFT POUR EXERCISE AREA	GATE TO COMMUNAL AND PRIVATE AMENITY SPACES
SOFT POUR PLAYGROUND FINISH	0.00 LEVEL
SOFT POUR PLAYGROUND FINISH	BUILDING ENTRANCE
PROPOSED TREES	

**REVISIONS**

Job No.	18A5A	Drawn By	Author
Dwg No.	T-L1-702	Checked By	Checker
Scale	As indicated @A1	Date	MARCH 2022

**JOB DESCRIPTION**

Site	RAVENS ROCK ROAD
Project	TACK SANDYFORD SHD
Title	ROOF GARDEN LAYOUT 2 OF 2