




1 Section 01
1:100 @A1

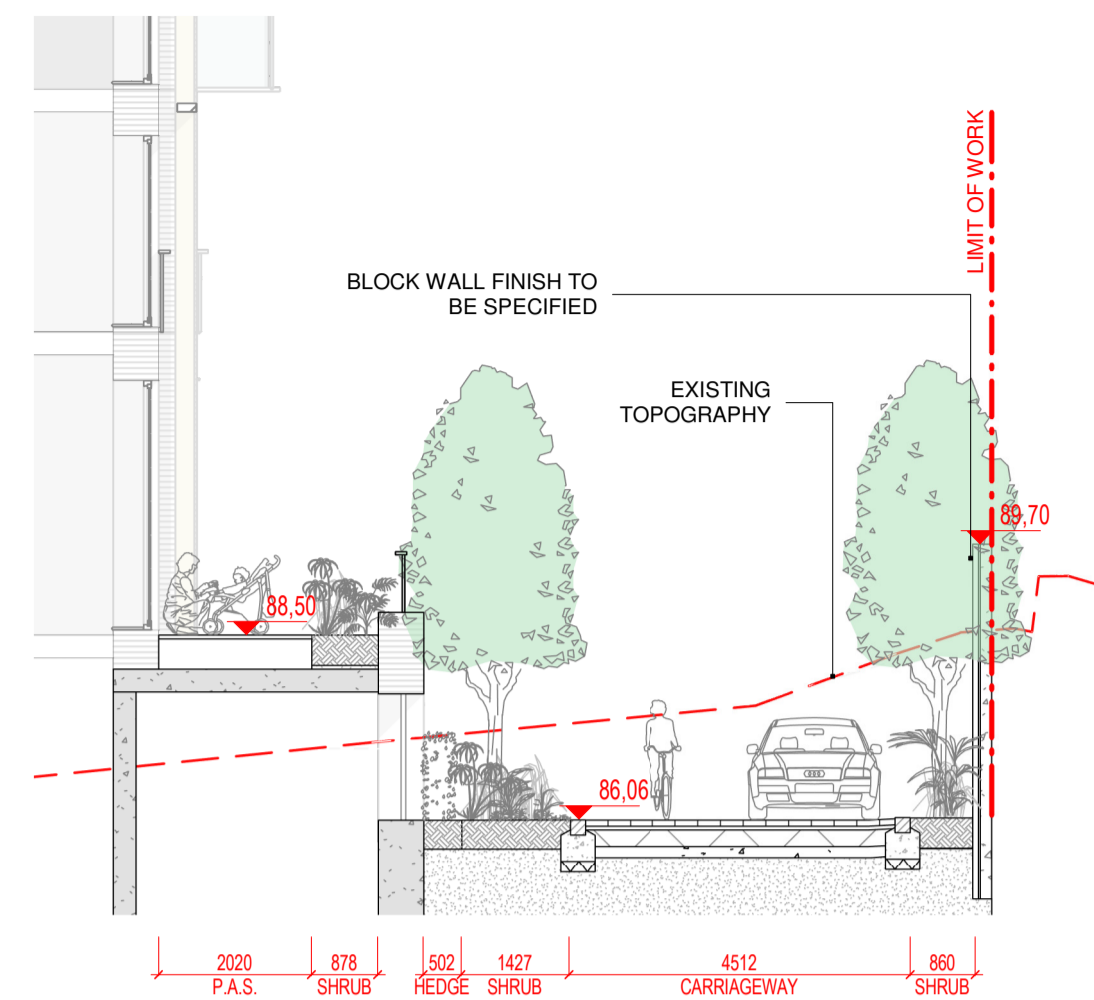


2 Section 02
1:100 @A1

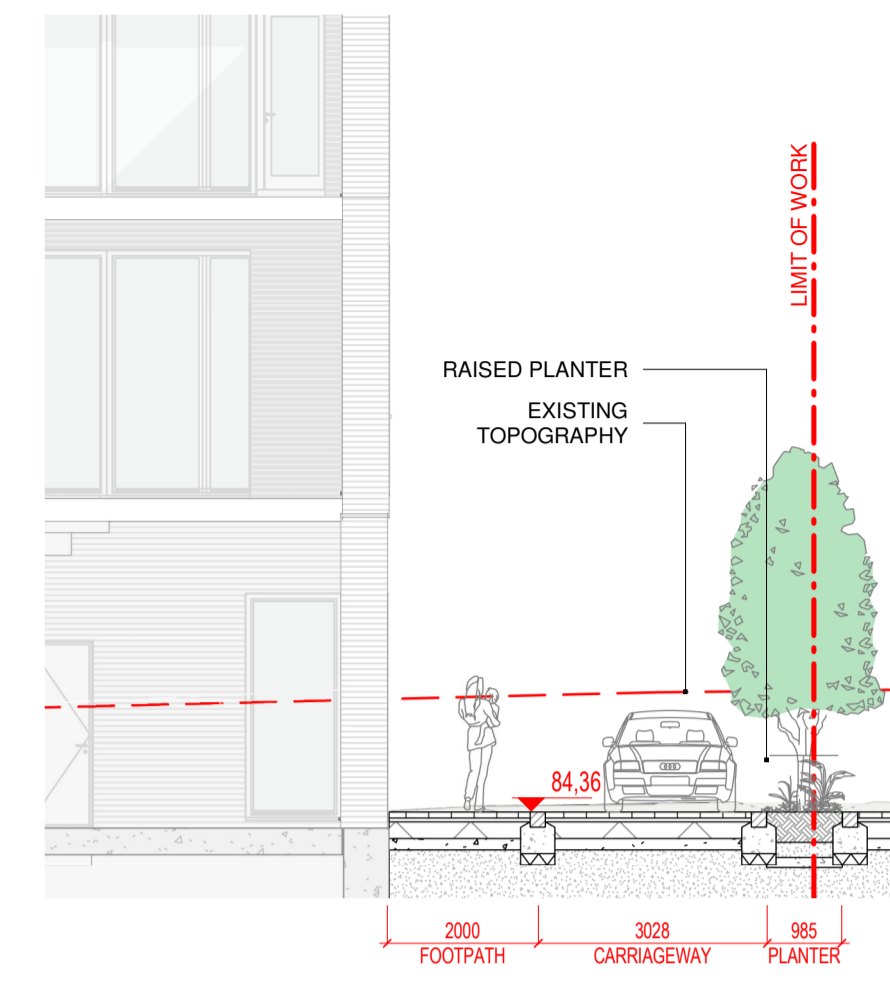


3 Section 03
1:100 @A1

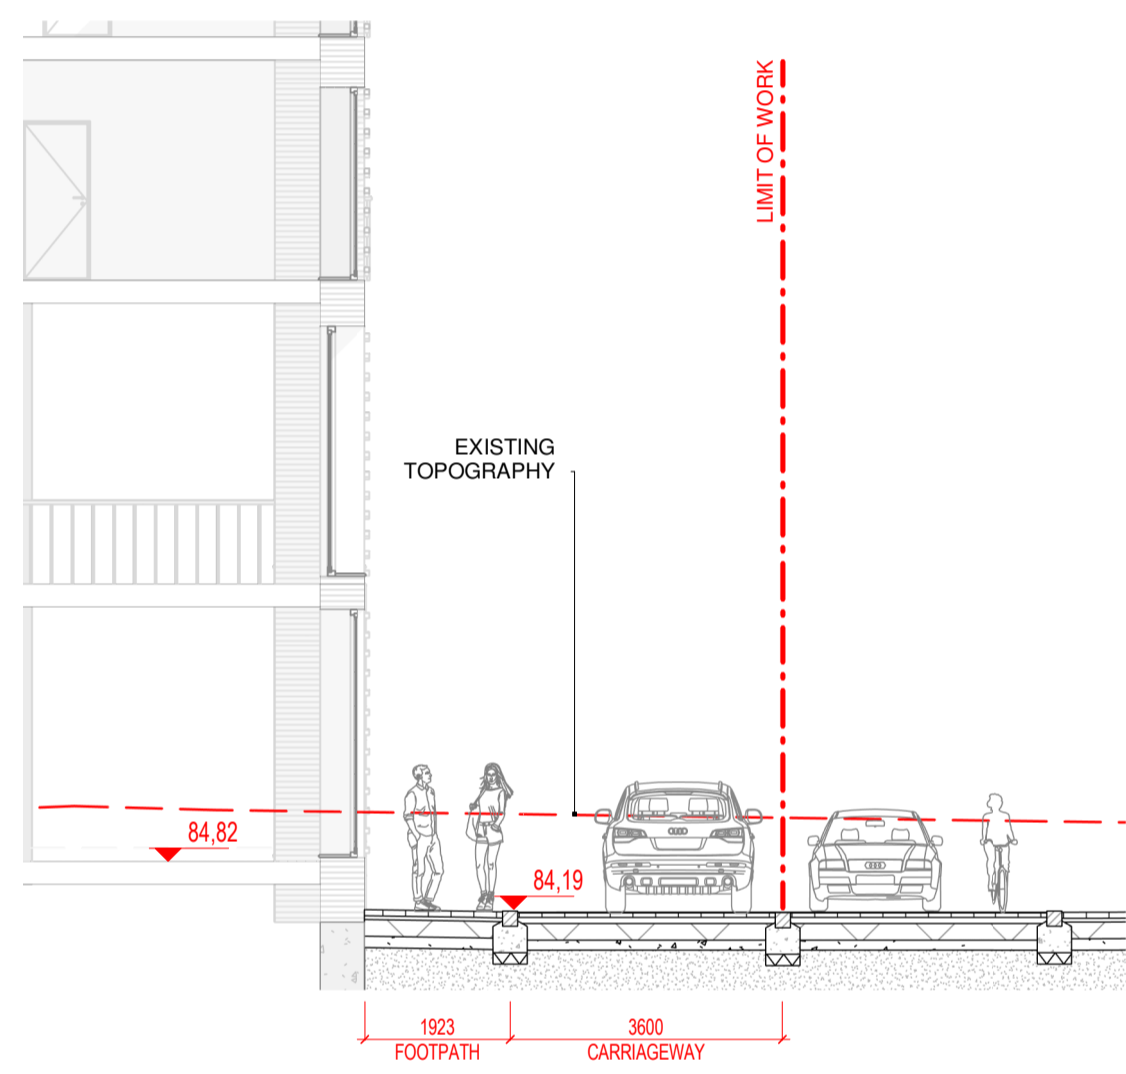


4 Section 04
1:100 @A1

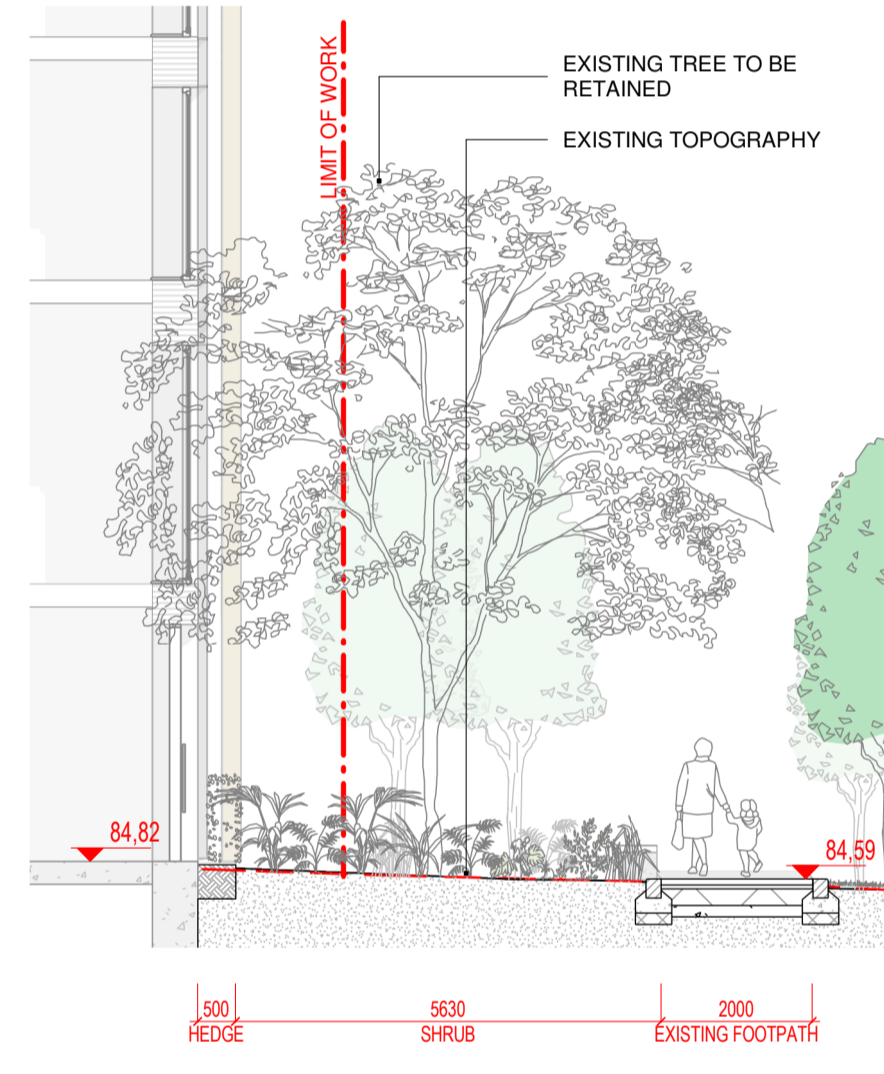


5 Section 05
1:100 @A1

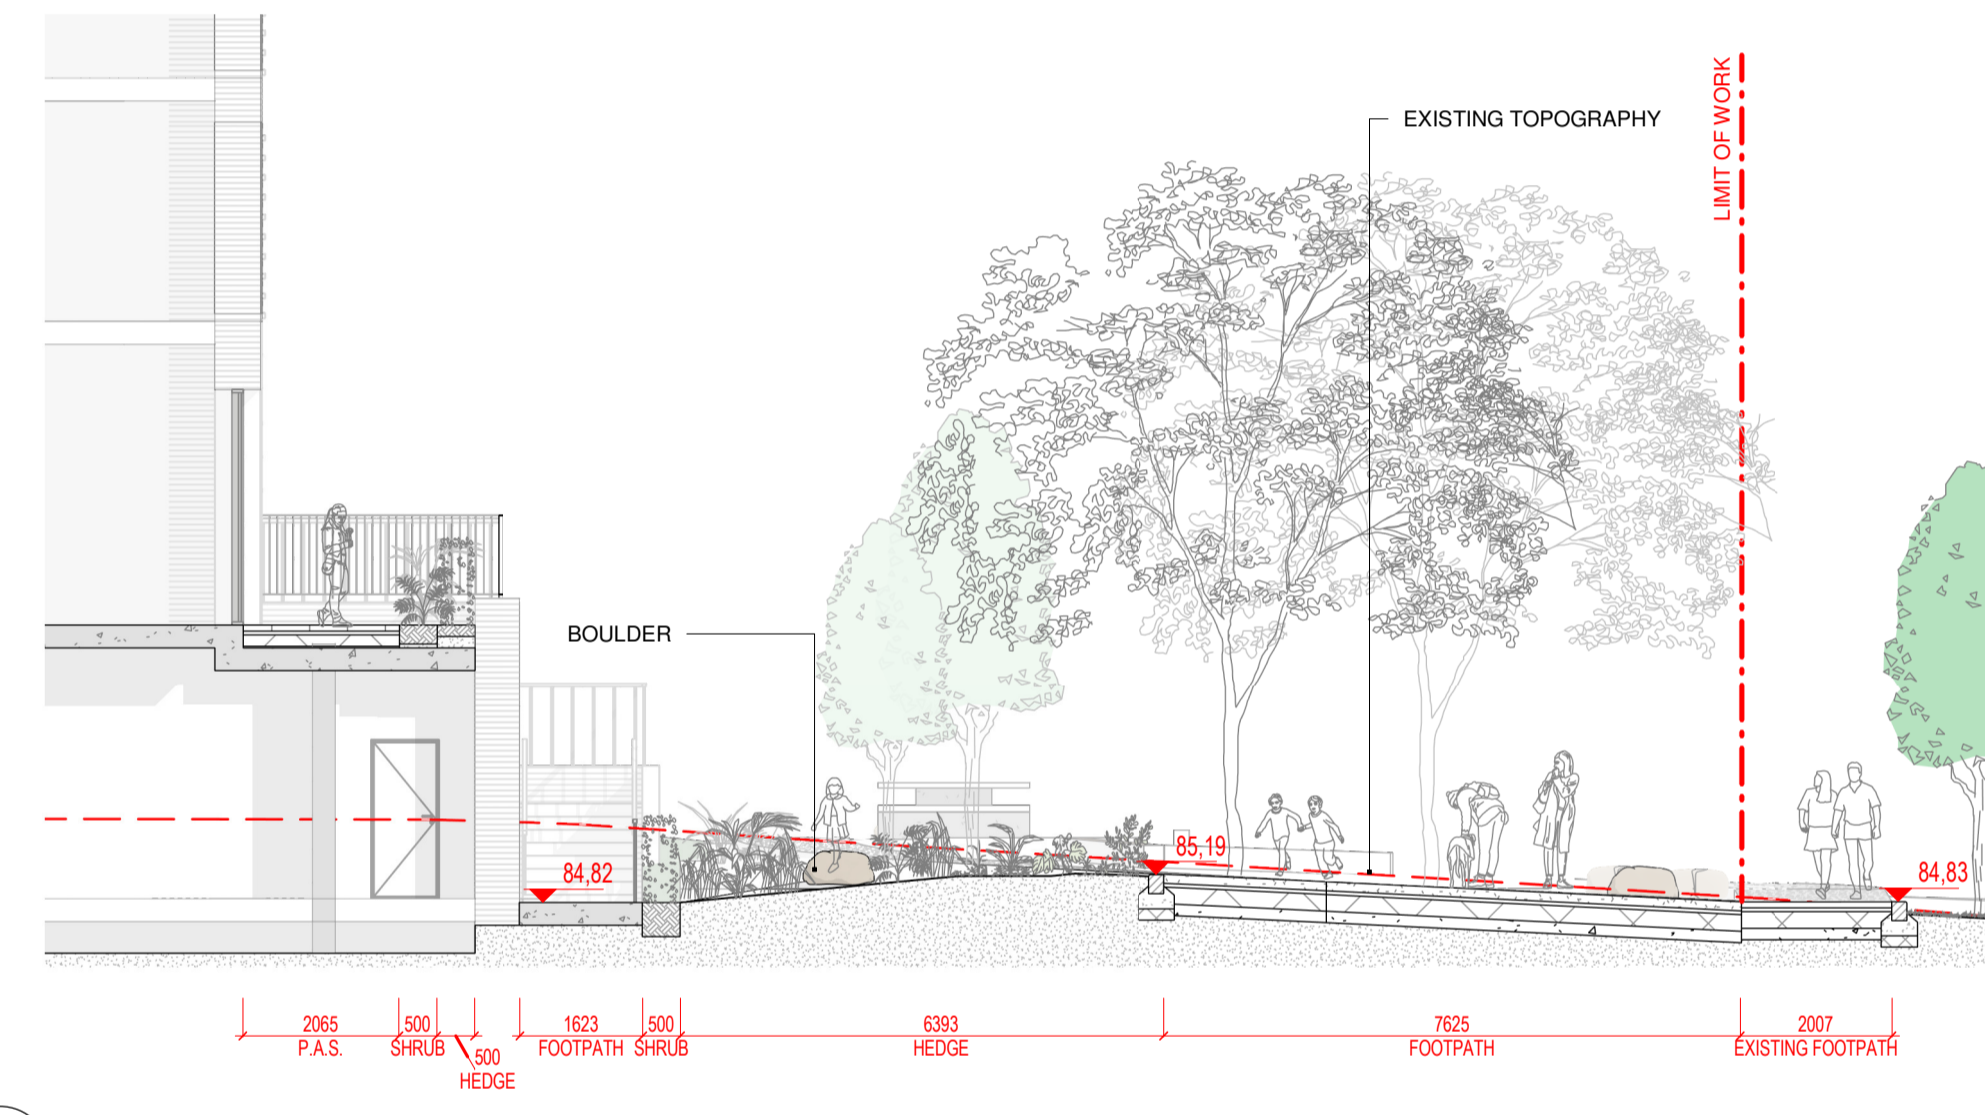

6 Section 06
1:100 @A1

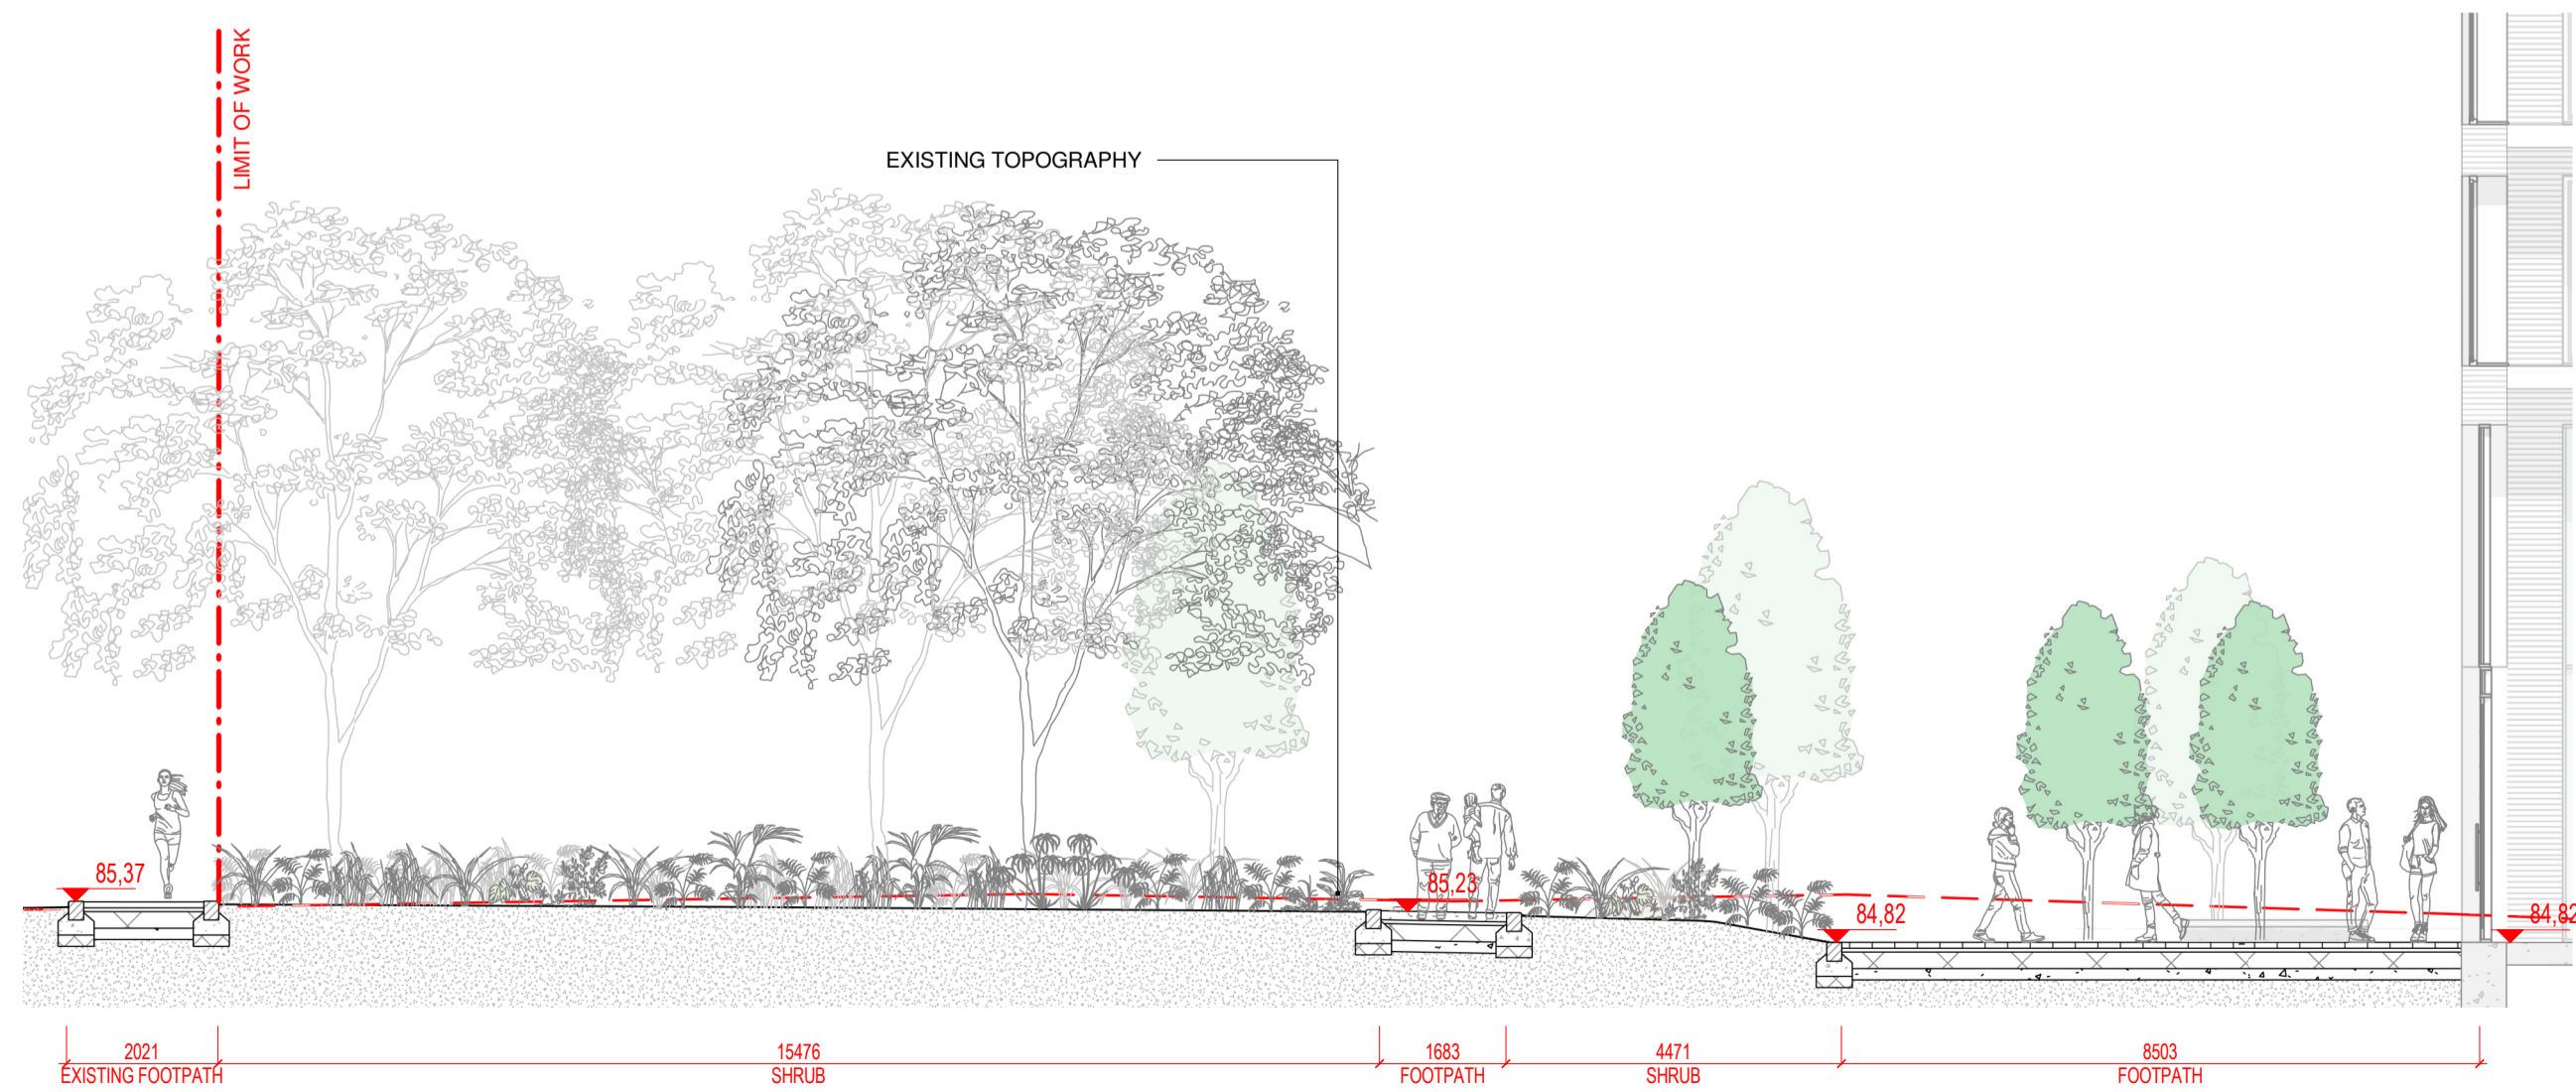

7 Section 07
1:100 @A1

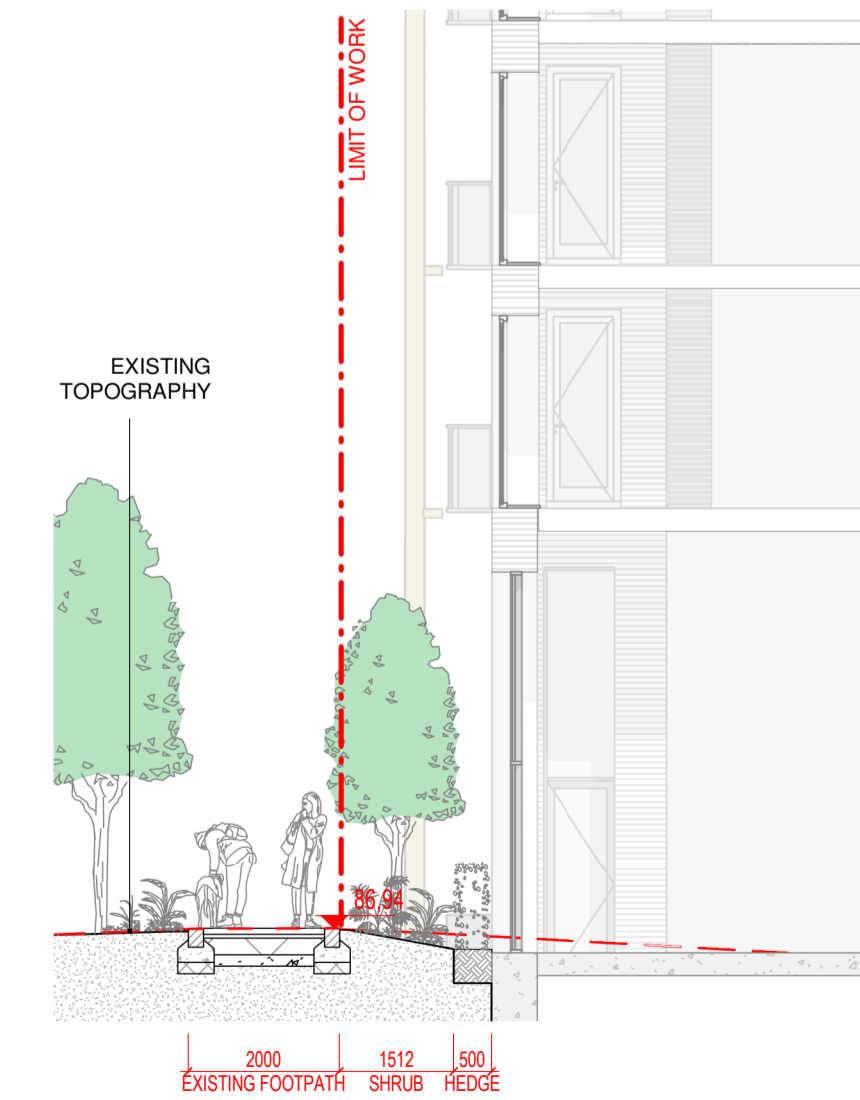


8 Section 08
1:100 @A1

NOTE
ALL DIMENSIONS TO BE CHECKED ON SITE
THIS DRAWING IS TO BE READ IN CONJUNCTION WITH RELEVANT CONSULTANTS DRAWINGS
NO PART OF THIS DOCUMENT MAY BE REPRODUCED OR TRANSMITTED IN ANY FORM OR STORED IN ANY RETRIEVAL SYSTEM OF ANY NATURE WITHOUT THE WRITTEN PERMISSION OF THE LANDSCAPE ARCHITECT AS COPYRIGHT HOLDER EXCEPT AS AGREED FOR USE ON THE PROJECT FOR WHICH THE DOCUMENT WAS ORIGINALLY ISSUED.
FOR DRAWING INDEX, GENERAL NOTES, REFER TO DWG L1-001

CLIENT:
Sandyford Environmental Construction Limited



DRAFT

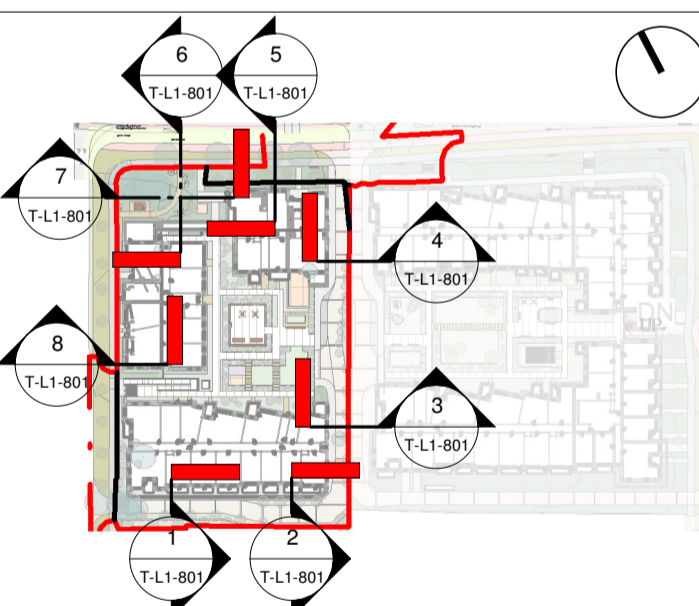

REVISIONS			
Job No.	18ASA	Drawn By	LB
Dwg No.	T-L1-801	Checked By	JM
Scale	As indicated @A1	Date	MARCH 2022

JOB DESCRIPTION	
Site	RAVENS ROCK ROAD
Project	TACK SANDYFORD SHD
Title	SECTIONS 1 OF 2