


SITE SECTION C - C

SCALE: 1:200

NOTE: SEE LANDSCAPE ARCHITECTS DRAWINGS FOR BOUNDARY TREATMENTS
SEE ARBORISTS REPORT FOR DETAIL ON EXISTING TREES
DOTTED RED LINE INDICATES SITE BOUNDARY

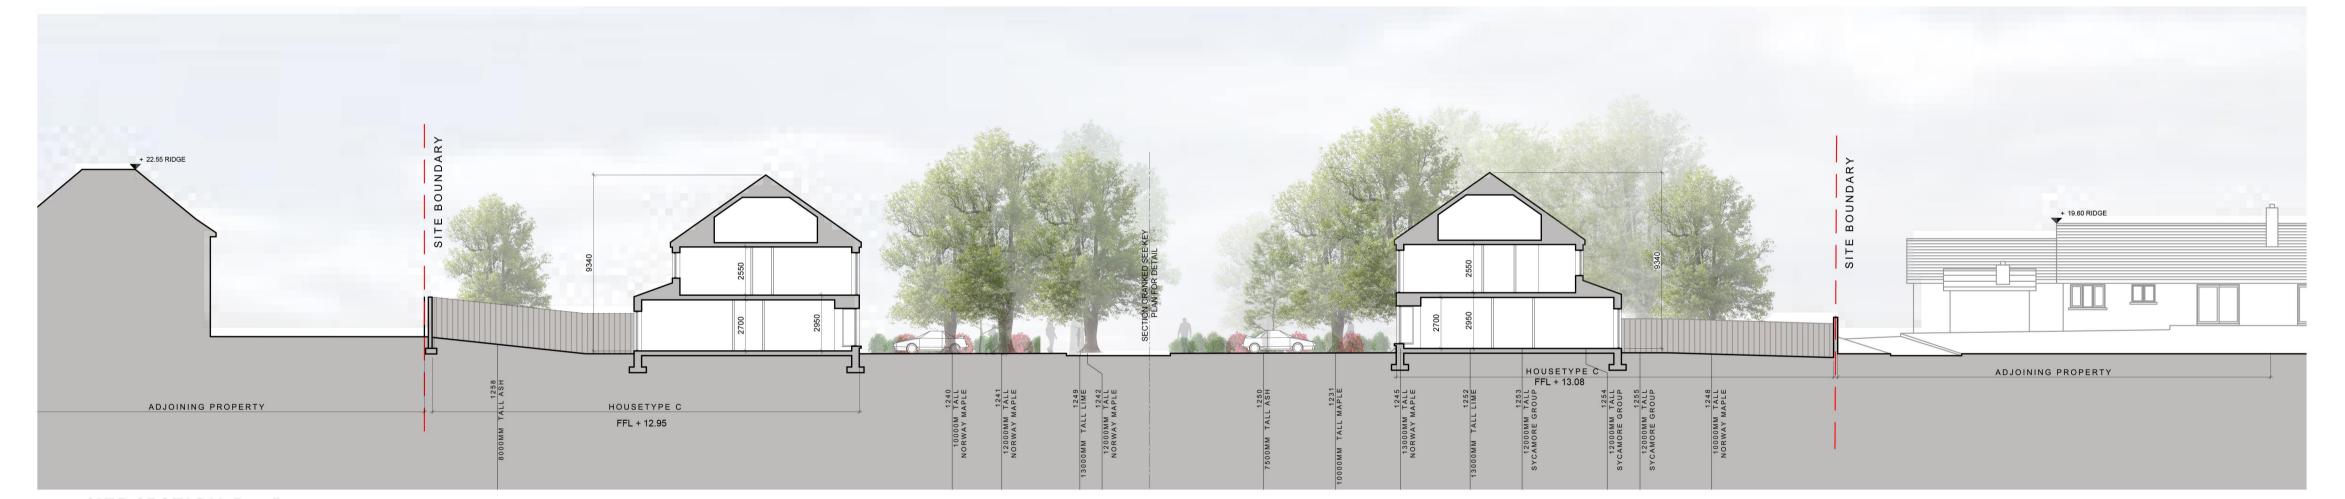

SITE SECTION D - D

SCALE: 1:200

NOTE: SEE LANDSCAPE ARCHITECTS DRAWINGS FOR BOUNDARY TREATMENTS
SEE ARBORISTS REPORT FOR DETAIL ON EXISTING TREES
DOTTED RED LINE INDICATES SITE BOUNDARY



SITE SECTION E - E

SCALE: 1:200

NOTE: SEE LANDSCAPE ARCHITECTS DRAWINGS FOR BOUNDARY TREATMENTS

SEE ARBORISTS REPORT FOR DETAIL ON EXISTING TREES

DOTTED RED LINE INDICATES SITE BOUNDARY

 This drawing is copyright. Do not scale this drawing. Errors and omissions to be immediately notified to Architect. All dimensions to be checked on site. To be read with relevant Engineers drawings. 	
0.24	
0.337 E	
0.34	13 15
KEY PLAN INDICATES POSITION OF SITE SECTIONS. NOTE: NOT TO SCALE	.11
© Ordnance Survey Ireland and Government of Licence No. CYAL50248313 FOUNDATIONS: REFER TO STRUCTURAL ENGINE REPORT FOR FURTHER DETAILS STRUCTURE/FOUNDATION DESIGN	ER'S ON
revisions	date inls
description	drawing no. 19(cad ref.
Auburn	190;
Stroomstown	1902 P 009
Streamstown Sections C-C, D-D & E-E	2 P 009 NY902-AUBURNIO3 - PLANNINGIAPARTMENTS
	revn.

1:200 A1

DEVELOPMENT AT,

KINWEST LIMITED

ARCHITECTS

DUBLIN 2

AUBURN SHD 2 PLANNING

CONROY CROWE KELLY

65 MERRION SQUARE

PHONE 6613990\1 FAX 6765715 E-MAIL info@cck.ie

AUBURN, MALAHIDE Mar '2022 drawn KM / MN checked