


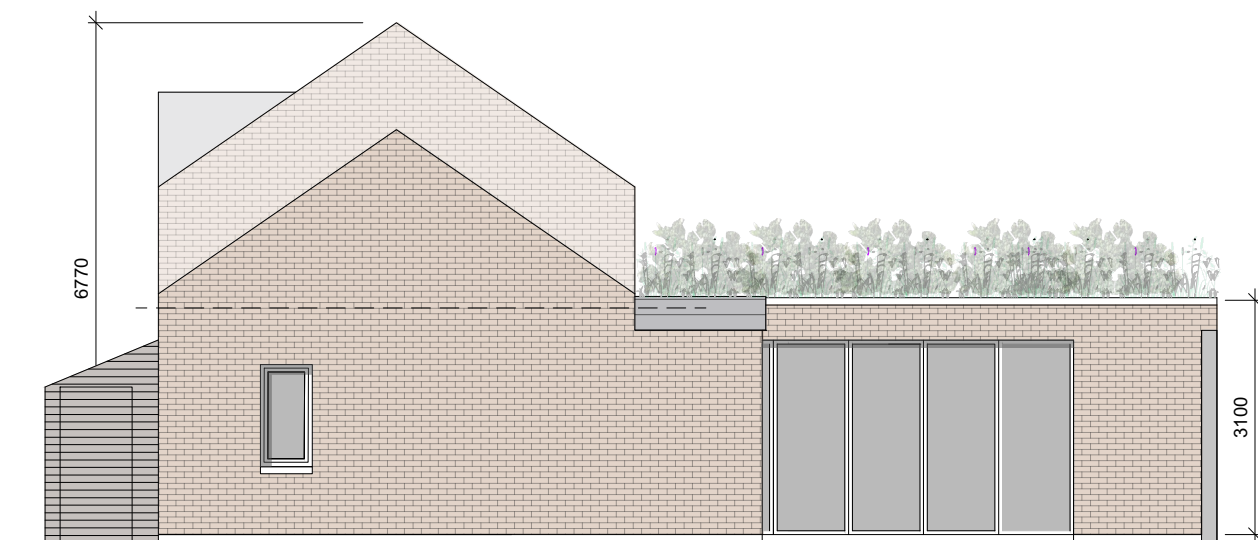

GABLE ELEVATION




FRONT ELEVATION



GABLE ELEVATION



REAR ELEVATION

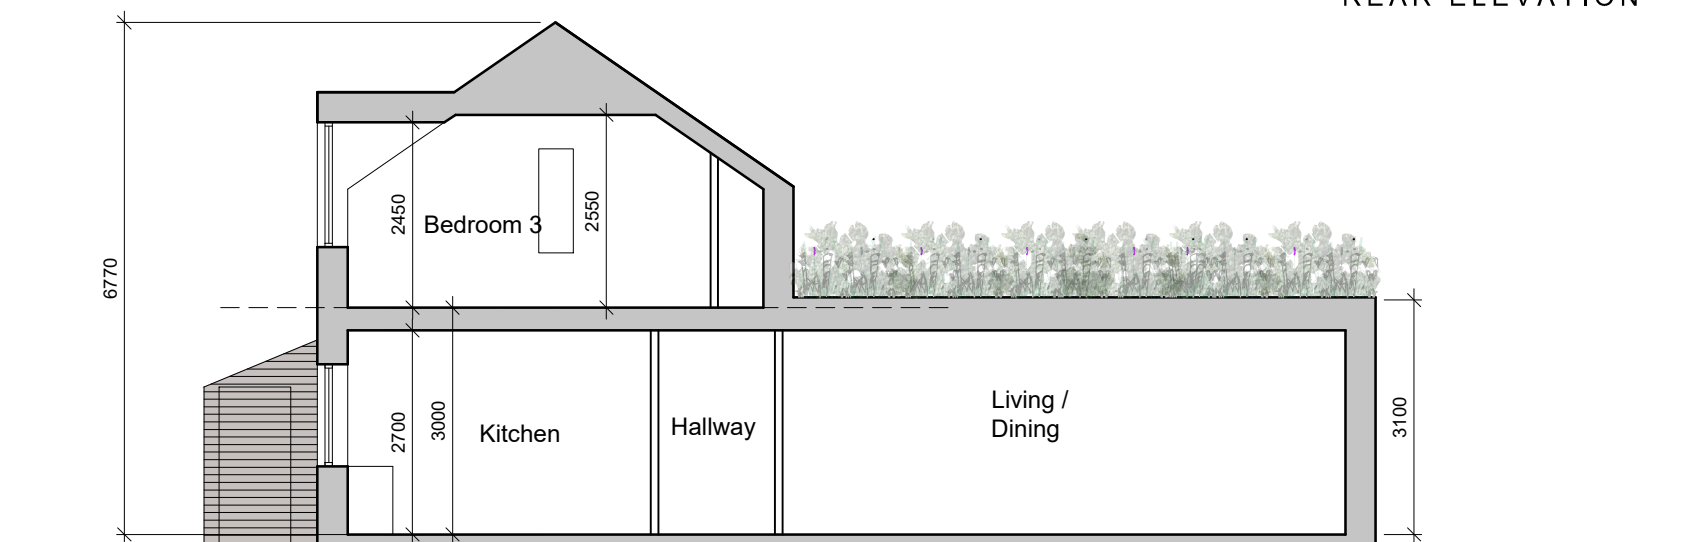

SECTION A-A

<p>© This drawing is copyright. 1 Do not scale this drawing. 2 Errors and omissions to be immediately notified to Architect. 3 All dimensions to be checked on site. 4 To be read with relevant Engineers drawings.</p> <p>Notes:</p> <p>1. All dimensions in millimetres 2. No north point shown as orientation varies. See site layout plan. 3. This Housetype may be handed. See site layout plan.</p> <p>External Finishes:</p> <p>Roof: Clay or concrete tiles or slates with solar thermal or photovoltaic panels subject to orientation and detailed design.</p> <p>Walls: Selected facing brick or smooth painted render finish as shown.</p> <p>Windows: uPVC, aluminium or timber framed. Timber or powder coated metal panels where shown.</p> <p>Selected sealed metal to canopy over door.</p> <p>Gutters/downpipes: uPVC or aluminium</p> <p>Front Door: Selected coloured composite or painted timber door with fanlight and/or sidelight and/or glazed light in leaf</p> <p>Front threshold zone: Shrub and/or tree planting.</p> <p>Foundations: Refer to structural engineer's report for further details on structure/foundation design</p>		revisions	date	inls
description		1902 P 115	100@A3	scale
HOUSE TYPE A7		1902 P 115	MAR 22	date
3 BED		1902 P 115	AOL	drawn
DETACHED		1902 P 115	MC	checked
ELEVATIONS & SECTION		1902 P 115	MC	client
DEVELOPMENT AT AUBURN MALAHIDE		1902 P 115	MC	client
KINWEST LIMITED		1902 P 115	MC	client
AUBURN SHD 2 PLANNING		1902 P 115	MC	client
CONROY CROWE KELLY ARCHITECTS & URBAN DESIGNERS		1902 P 115	MC	client
65 MERRION SQUARE DUBLIN 2		1902 P 115	MC	client
phone 01 6613990 fax 01 6765715 email info@cck.ie		1902 P 115	MC	client