





- NOTES:
- DO NOT SCALE. USE FIGURED DIMENSIONS ONLY.
 - THIS DRAWING IS TO BE READ IN CONJUNCTION WITH ALL OTHER RELEVANT ARCHITECTURAL AND ENGINEERING DRAWINGS.

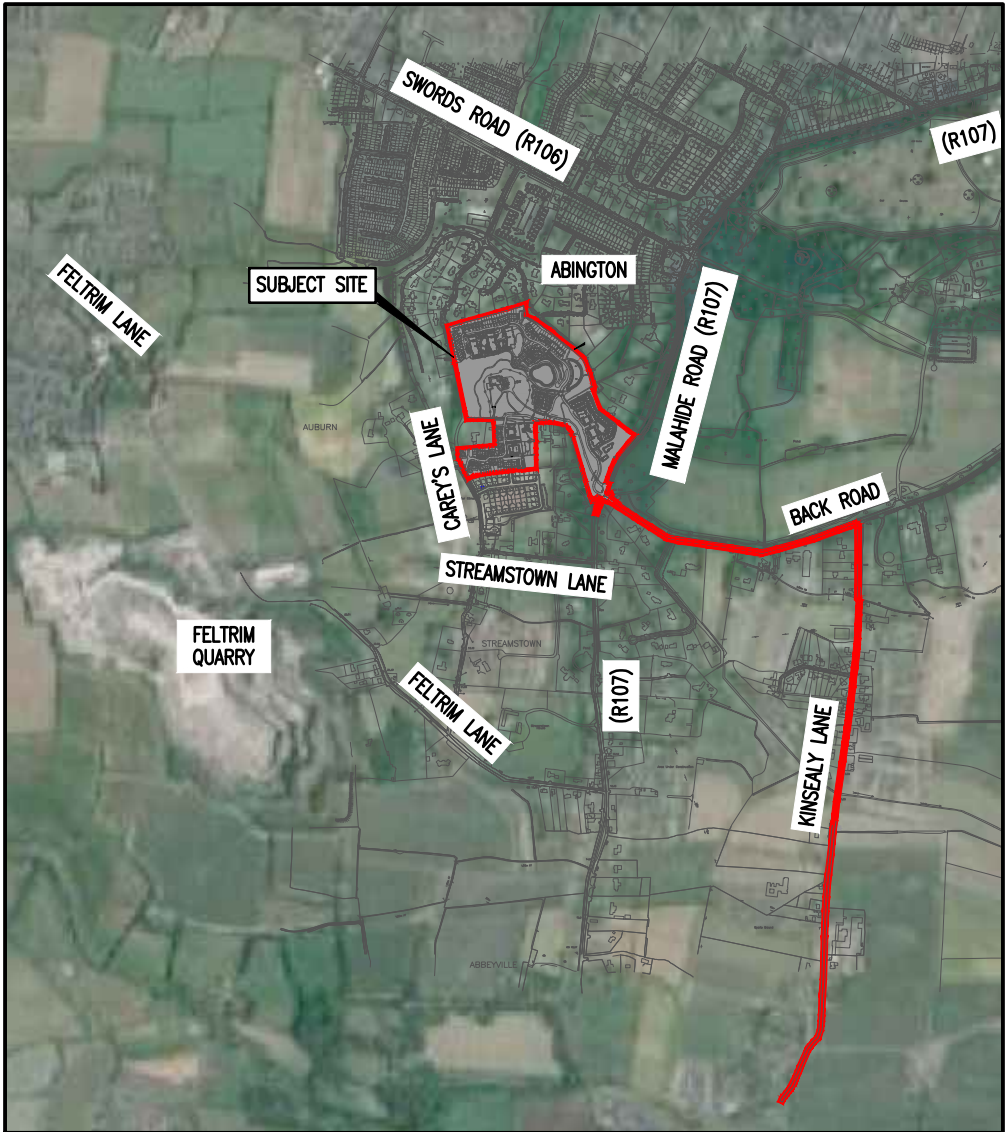

GOOGLE MAP LOCATION
SCALE 1:20000

LEGEND:

— SITE BOUNDARY

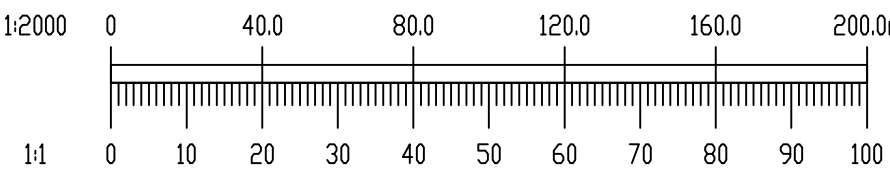

Ordnance Survey Ireland Licence No. EN 0006022 © Ordnance Survey Ireland/Government of Ireland.					
B	07/04/22	REVISED FOR NEW PLANNING APPLICATION	PJD	MD	
A	01/04/21	REVISED FOR FINAL SUBMISSION	PJD	MD	
REV.	DATE	AMENDMENT	DRN	APPD	

STATUS **PLANNING**

Waterman Moylan
Engineering Consultants

BLOCK S, EASTPOINT BUSINESS PARK, ALFIE BYRNE ROAD,
DUBLIN D03 K7W7 IRELAND.
Tel: (01) 664 8900 Fax: (01) 661 3618
Email: info@waterman-moylan.ie www.waterman-moylan.ie

CLIENT **KINWEST LTD.**
ARCHITECT **CONROY CROWE KELLY ARCHITECTS**

PROJECT
AUBURN SHD 2

TITLE
SITE LOCATION PLAN

DRAWN PJD	DESIGNED MD	APPROVED MD	DATE APR '20
SCALE 1:2000 @ A1	JOB NO. 19-020	DRG. NO. P001	REVISION B

© 2018. This drawing is copyright. No part of this document may be reproduced or transmitted in any form or stored in any retrieval system of any nature without the written permission of the consulting engineer in copyright. Under no circumstances shall the consulting engineer be liable for any loss or damage, whether direct or indirect, arising from the use of this document for any purpose other than that for which it was originally issued.