


P101

P102

P103

- NOTES:
- DO NOT SCALE. USE FIGURED DIMENSIONS ONLY.
 - THIS DRAWING IS TO BE READ IN CONJUNCTION WITH ALL OTHER RELEVANT ARCHITECTURAL AND ENGINEERING DRAWINGS.

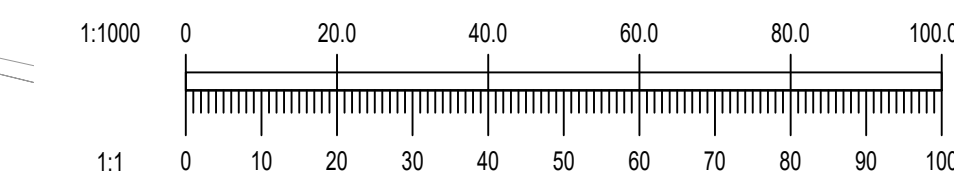

Ordnance Survey Ireland Licence No. EN 0006022 © Ordnance Survey Ireland/Government of Ireland.					
B	07/04/22	REVISED FOR NEW PLANNING APPLICATION	PJD	MD	
A	07/04/21	REVISED FOR FINAL SUBMISSION	PJD	MD	
REV.	DATE	AMENDMENT	DRN	APPD	

STATUS **PLANNING**

 **Waterman Moylan**
Engineering Consultants
BLOCK 8, EASTPOINT BUSINESS PARK, ALFIE BYRNE ROAD,
DUBLIN D03 K7W7 IRELAND.
Tel: (01) 664 8900 Fax: (01) 661 3618
Email: info@waterman-moylan.ie www.waterman-moylan.ie

CLIENT **KINWEST LTD.**
ARCHITECT **CONROY CROWE KELLY ARCHITECTS**

PROJECT
AUBURN SHD 2

TITLE
ROAD GENERAL ARRANGEMENT

DRAWN PJD	DESIGNED MD	APPROVED MD	DATE APR '20
SCALE 1:1000 @ A1	JOB NO. 19-020	DRG. NO. P100	REVISION B