
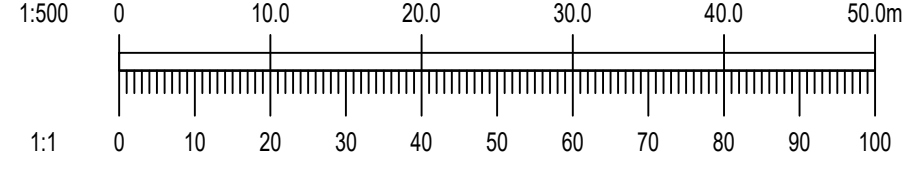


- NOTES:
- DO NOT SCALE. USE FIGURED DIMENSIONS ONLY.
 - THIS DRAWING IS TO BE READ IN CONJUNCTION WITH ALL OTHER RELEVANT ARCHITECTURAL AND ENGINEERING DRAWINGS.

LEGEND

- REDLINE BOUNDARY
- PROPOSED ROAD CHAINAGE
- PROPOSED ROAD LEVEL
- ROAD GRADIENT
- ROAD LOW POINT
- ROAD HIGH POINT
- TOP OF KERB
- BOTTOM OF KERB
- FINISHED FLOOR LEVEL

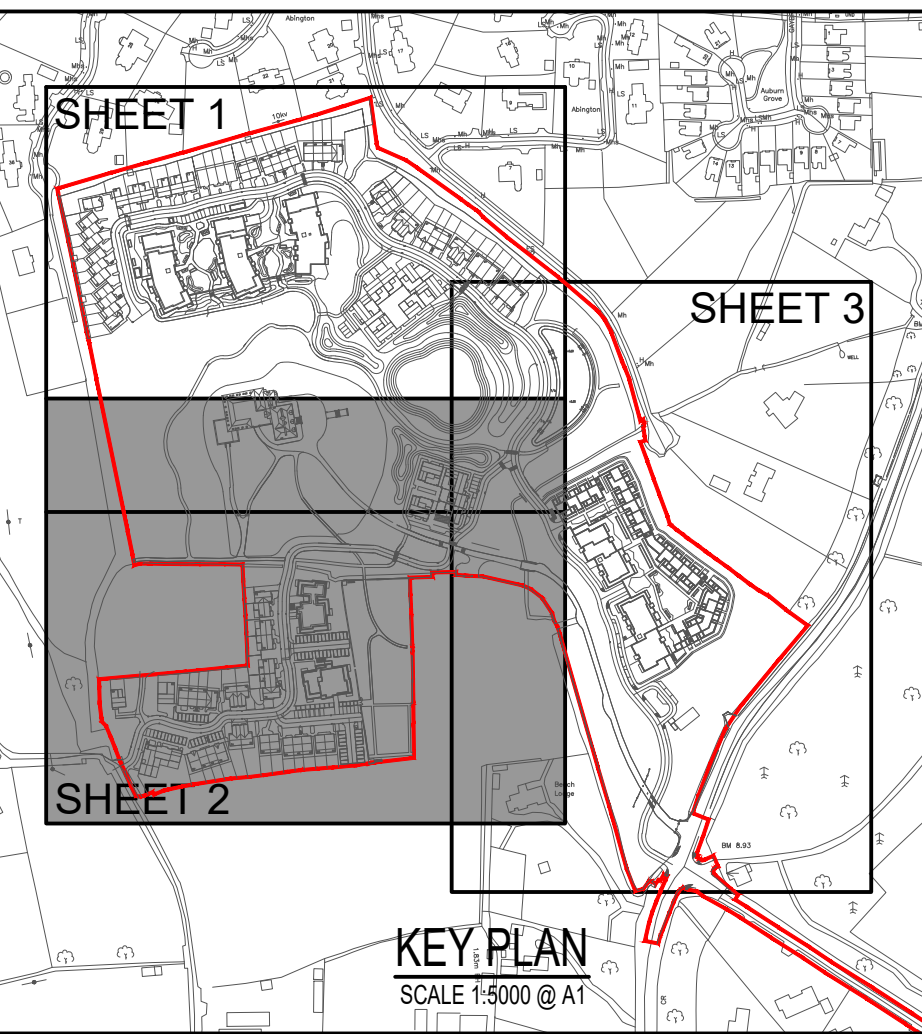

Ordnance Survey Ireland Licence No. EN 0006022 © Ordnance Survey Ireland/Government of Ireland.			
B	07/04/22	REVISED FOR NEW PLANNING APPLICATION	PJD MD
A	07/04/21	REVISED FOR FINAL SUBMISSION	PJD MD
REV.	DATE	AMENDMENT	DRN APPD

STATUS **PLANNING**

Waterman Moylan
Engineering Consultants

BLOCK 8, EASTPOINT BUSINESS PARK, ALFIE BYRNE ROAD,
DUBLIN D03 K7W7 IRELAND.
Tel: (01) 664 8900 Fax: (01) 661 3618
Email: info@waterman-moylan.ie www.waterman-moylan.ie

CLIENT **KINWEST LTD.**

ARCHITECT **CONROY CROWE KELLY ARCHITECTS**

PROJECT **AUBURN SHD 2**

TITLE **ROAD LAYOUT
SHEET 2 OF 3**

DRAWN PJD	DESIGNED MD	APPROVED MD	DATE APR '20
SCALE 1:500 @ A1	JOB NO. 19-020	DRG. NO. P102	REVISION B

© 2018. This drawing is copyright. No part of this document may be re-produced or transmitted in any form or stored in any retrieval system of any nature without the written permission of the consulting engineer in copyright. Under no circumstances shall the drawing be used for any other project without the written permission of the consulting engineer in copyright.

