


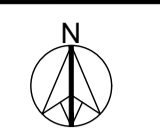

O.S. Map Ref.:
 Reproduced under Licence No. CYAL50250518
 Copyright Ordnance Survey Ireland.



GENERAL NOTES

THIS DRAWING TO BE READ IN CONJUNCTION WITH ARCHITECTS DRAWINGS, CONSULTANT ENGINEERS DRAWINGS AND SPECIFICATIONS, AND LANDSCAPE ARCHITECTS DRAWINGS AND SPECIFICATIONS.
 FOR SITE LEVELS AND FINISHED FLOOR LEVELS REFER TO CONSULTING ENGINEERS DRAWINGS
 FOR PRIVATE OPEN SPACE (REAR GARDENS) SIZES AND DETAILED INFORMATION ON SPACE PROVISIONS WITHIN HOUSES REFER TO McCrossan O'Rourke Manning architects Design Statement DOCUMENT


LEGEND

SITE BOUNDARY OF PLANNING APPLICATION

T.I.C. LEGEND

AREAS IN PRIVATE OWNERSHIP OR TO BE MAINTAINED BY MANAGEMENT COMPANY

AREAS TO BE TAKEN IN CHARGE BY LOCAL AUTHORITY

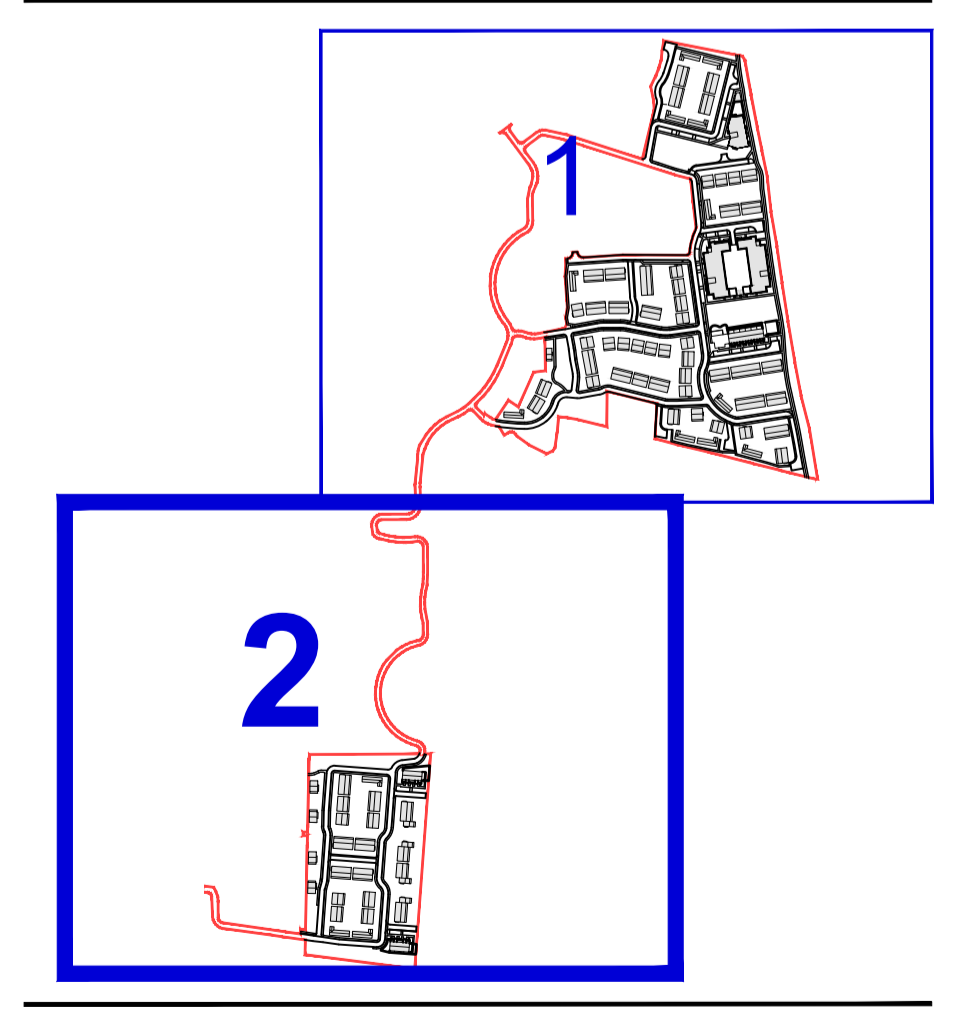

NOTES:

DO NOT SCALE FROM DRAWINGS. WORK TO FIGURED DIMENSIONS ONLY. ARCHITECT TO BE NOTIFIED OF ALL DISCREPANCIES.

REVISIONS		
DATE	DESCRIPTION	No.

	PROJECT TITLE: BROOMFIELD, BACK ROAD, MALAHIDE	DATE: FEB 22	DRAWN BY: SM
	DRAWING TITLE: TAKING IN CHARGE PLAN (2 OF 2)	SCALE: 1:1000	REVISION: -
	1 Grantham Street, Dublin 8, D08 A49Y, Ireland Tel: 01-4788700 Fax: 01-4788711 E-Mail: arch@mcom.com	JOB NO: 18034	DRAWING NO: PL112