


Context Elevation BB



Context Elevation BB (CONTINUED)

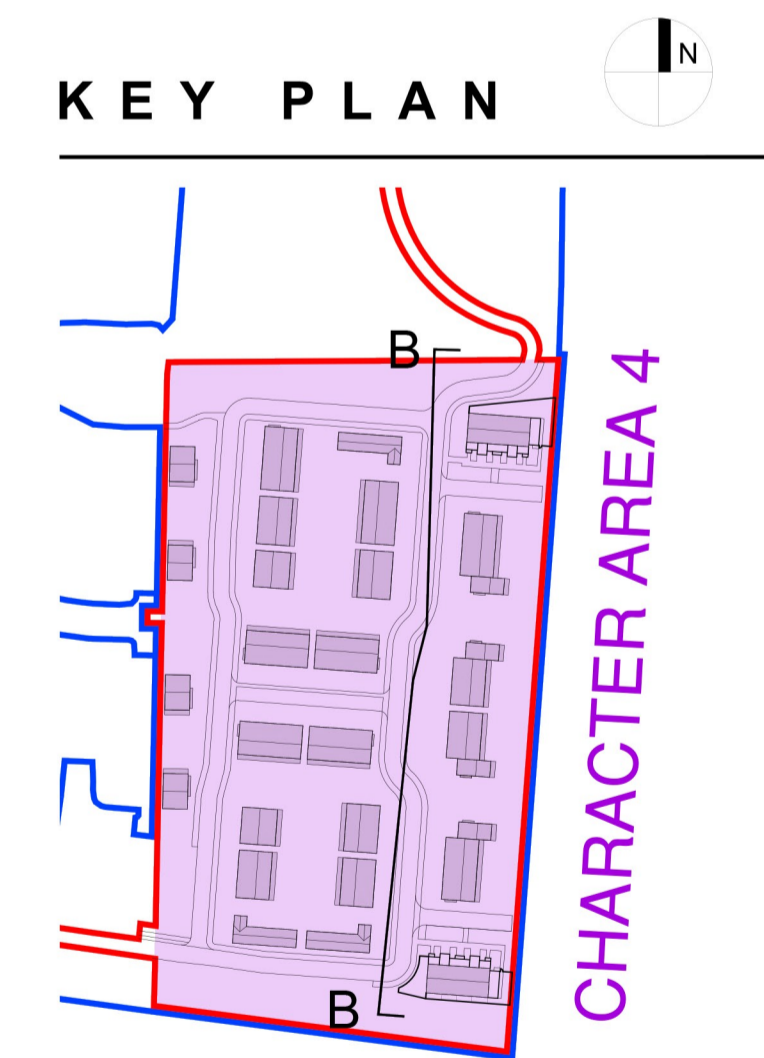

LEGEND

- Existing Ground Line
- Proposed Ground Line

NOTES:

DO NOT SCALE FROM DRAWINGS. WORK TO FIGURED DIMENSIONS ONLY. ARCHITECT TO BE NOTIFIED OF ALL DISCREPANCIES.

REVISIONS

DATE	DESCRIPTION	No.



PROJECT TITLE: BROOMFIELD, BACK ROAD, MALAHIDE	DATE: FEB' 22	DRAWN BY: SM/GC
DRAWING TITLE: CONTEXT ELEVATIONS BB	SCALE: 1:200	REVISION: -
JOB NO: 18034	DRAWING NO: PL501	