



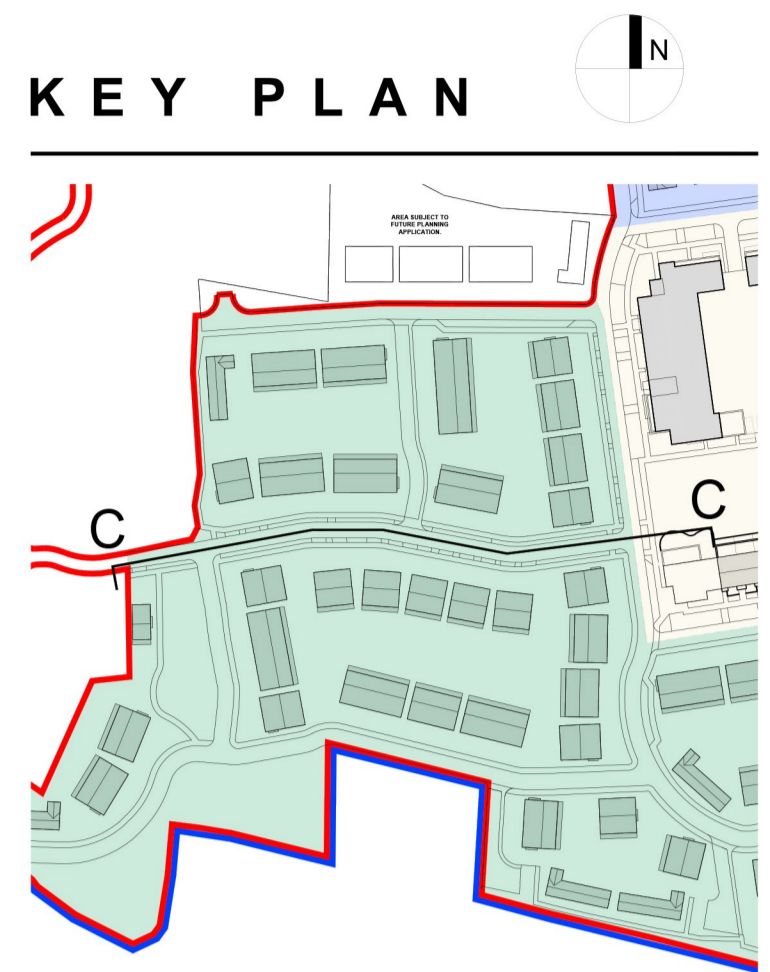

Context Elevation CC



Context Elevation CC (CONTINUED)

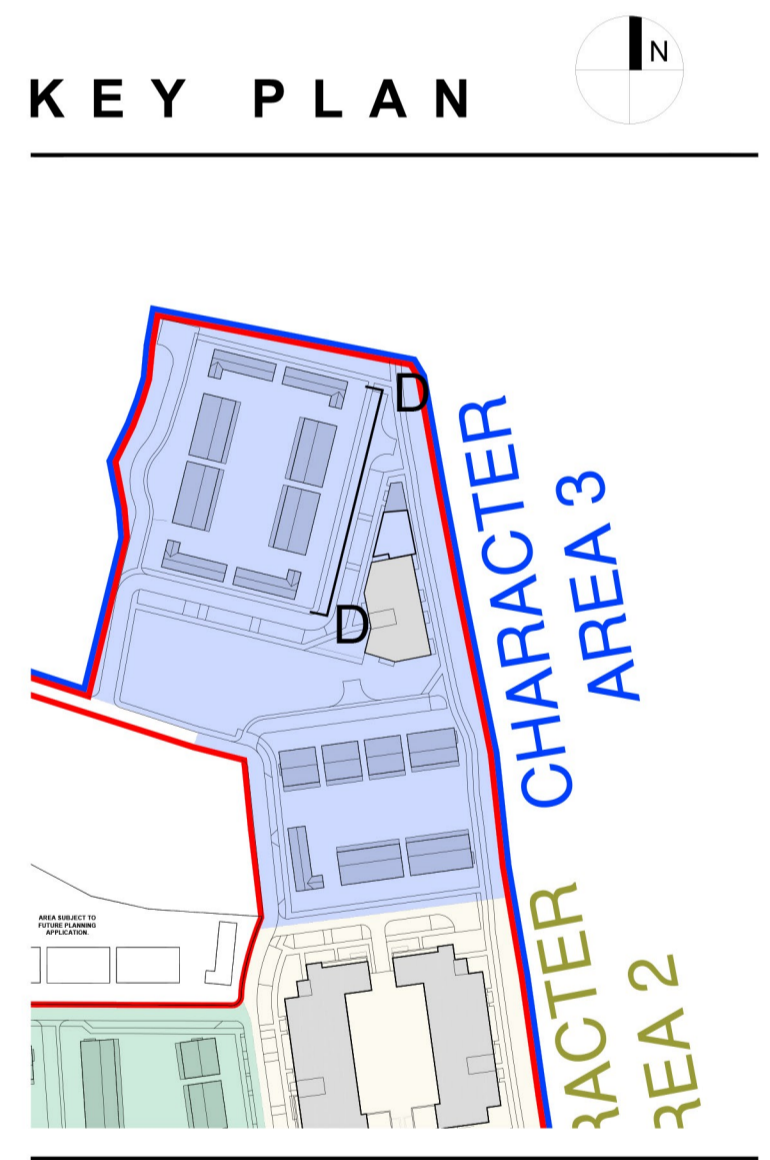

Context Elevation DD

LEGEND  
 Existing Ground Line  
 Proposed Ground Line

NOTES:

DO NOT SCALE FROM DRAWINGS. WORK TO FIGURED DIMENSIONS ONLY. ARCHITECT TO BE NOTIFIED OF ALL DISCREPANCIES.

REVISIONS		
DATE	DESCRIPTION	No.

PROJECT TITLE: BROOMFIELD, BACK ROAD, MALAHIDE DATE: MAR 2022 DRAWN BY: SM/GC  
 DRAWING TITLE: CONTEXT ELEVATIONS CC & DD SCALE: 1:200 REVISION: -  
 JOB NO: 18034 DRAWING NO: PL502  
 1 Grantham Street, Dublin 8, D08 A6F1, Ireland Tel: 01-4788700 Fax: 01-4788711 E-Mail: arch@mcorm.com