




Context Elevation EE



Context Elevation EE (CONTINUED)

KEY PLAN

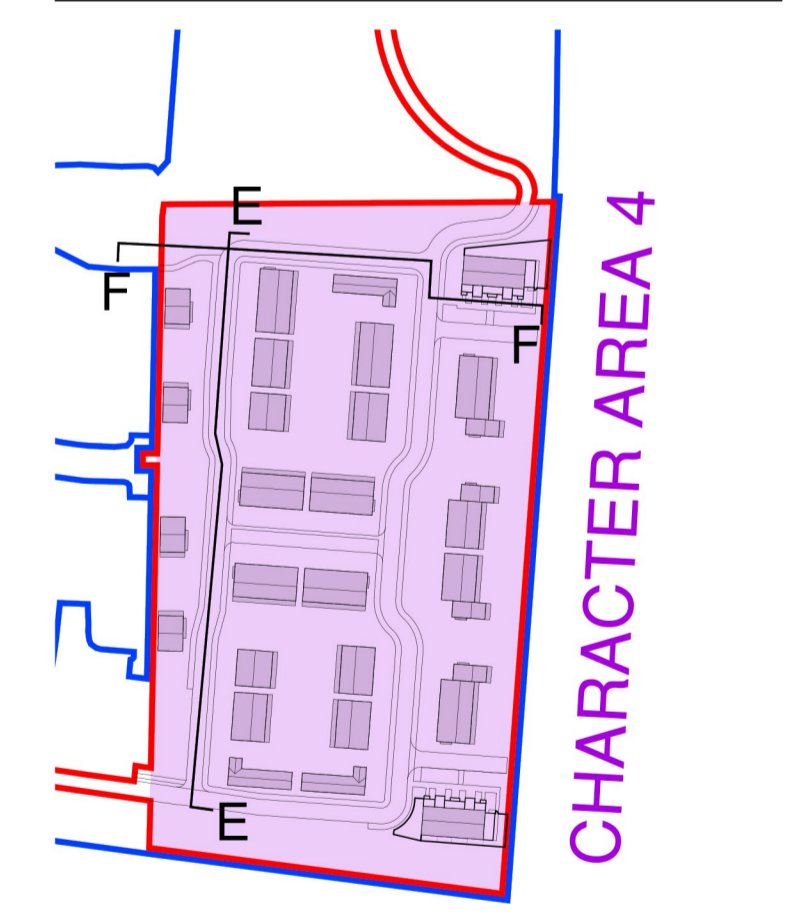

LEGEND
 - - - - - Existing Ground Line
 ————— Proposed Ground Line



Context Elevation FF

NOTES:

DO NOT SCALE FROM DRAWINGS. WORK TO FIGURED DIMENSIONS ONLY. ARCHITECT TO BE NOTIFIED OF ALL DISCREPANCIES.

REVISIONS		
DATE	DESCRIPTION	No.

MCORM
 M. CROSSAN O'ROURKE MANNING ARCHITECTS

PROJECT TITLE: BROOMFIELD, BACK ROAD, MALAHIDE
 DATE: FEB '22
 DRAWN BY: SM/GC

DRAWING TITLE: CONTEXT ELEVATIONS EE & FF
 SCALE: 1:200
 REVISION: -

JOB NO: 18034
 DRAWING NO: PL503

1 Grantham Street, Dublin 8, D08 A46Y, Ireland
 Tel: 01-4788700 Fax: 01-4788711 E-Mail: arch@mcorm.com