


# PLAN - PLACEMAKING BUILDING

## LEGEND

- CHARACTER AREA 1
- CHARACTER AREA 2
- CHARACTER AREA 3
- CHARACTER AREA 4

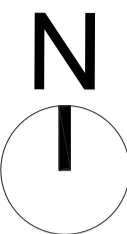

### CHARACTER AREA 3 Red Stock Brick



TYPE B                                      TYPE C                                      TYPE B



TYPE D                                      TYPE A & B

### CHARACTER AREA 3 Red Stock Brick



BLOCK C (CHARACTER AREA 3)

### CHARACTER AREA 1 Buff brick



TYPE A & B                                      TYPE D



TYPE C & D

### CHARACTER AREA 2 Chailey Stock Brick



BLOCK A & B (CHARACTER AREA 2)

### CHARACTER AREA 4 Victorian Red Brick



TYPE C1 & C                                      TYPE C                                      TYPE D



TYPE C & C1




TYPE A & B



DUPLEX BLOCK D - CRECHE (CHARACTER AREA 2)




DUPLEX BLOCK E (CHARACTER AREA 4)

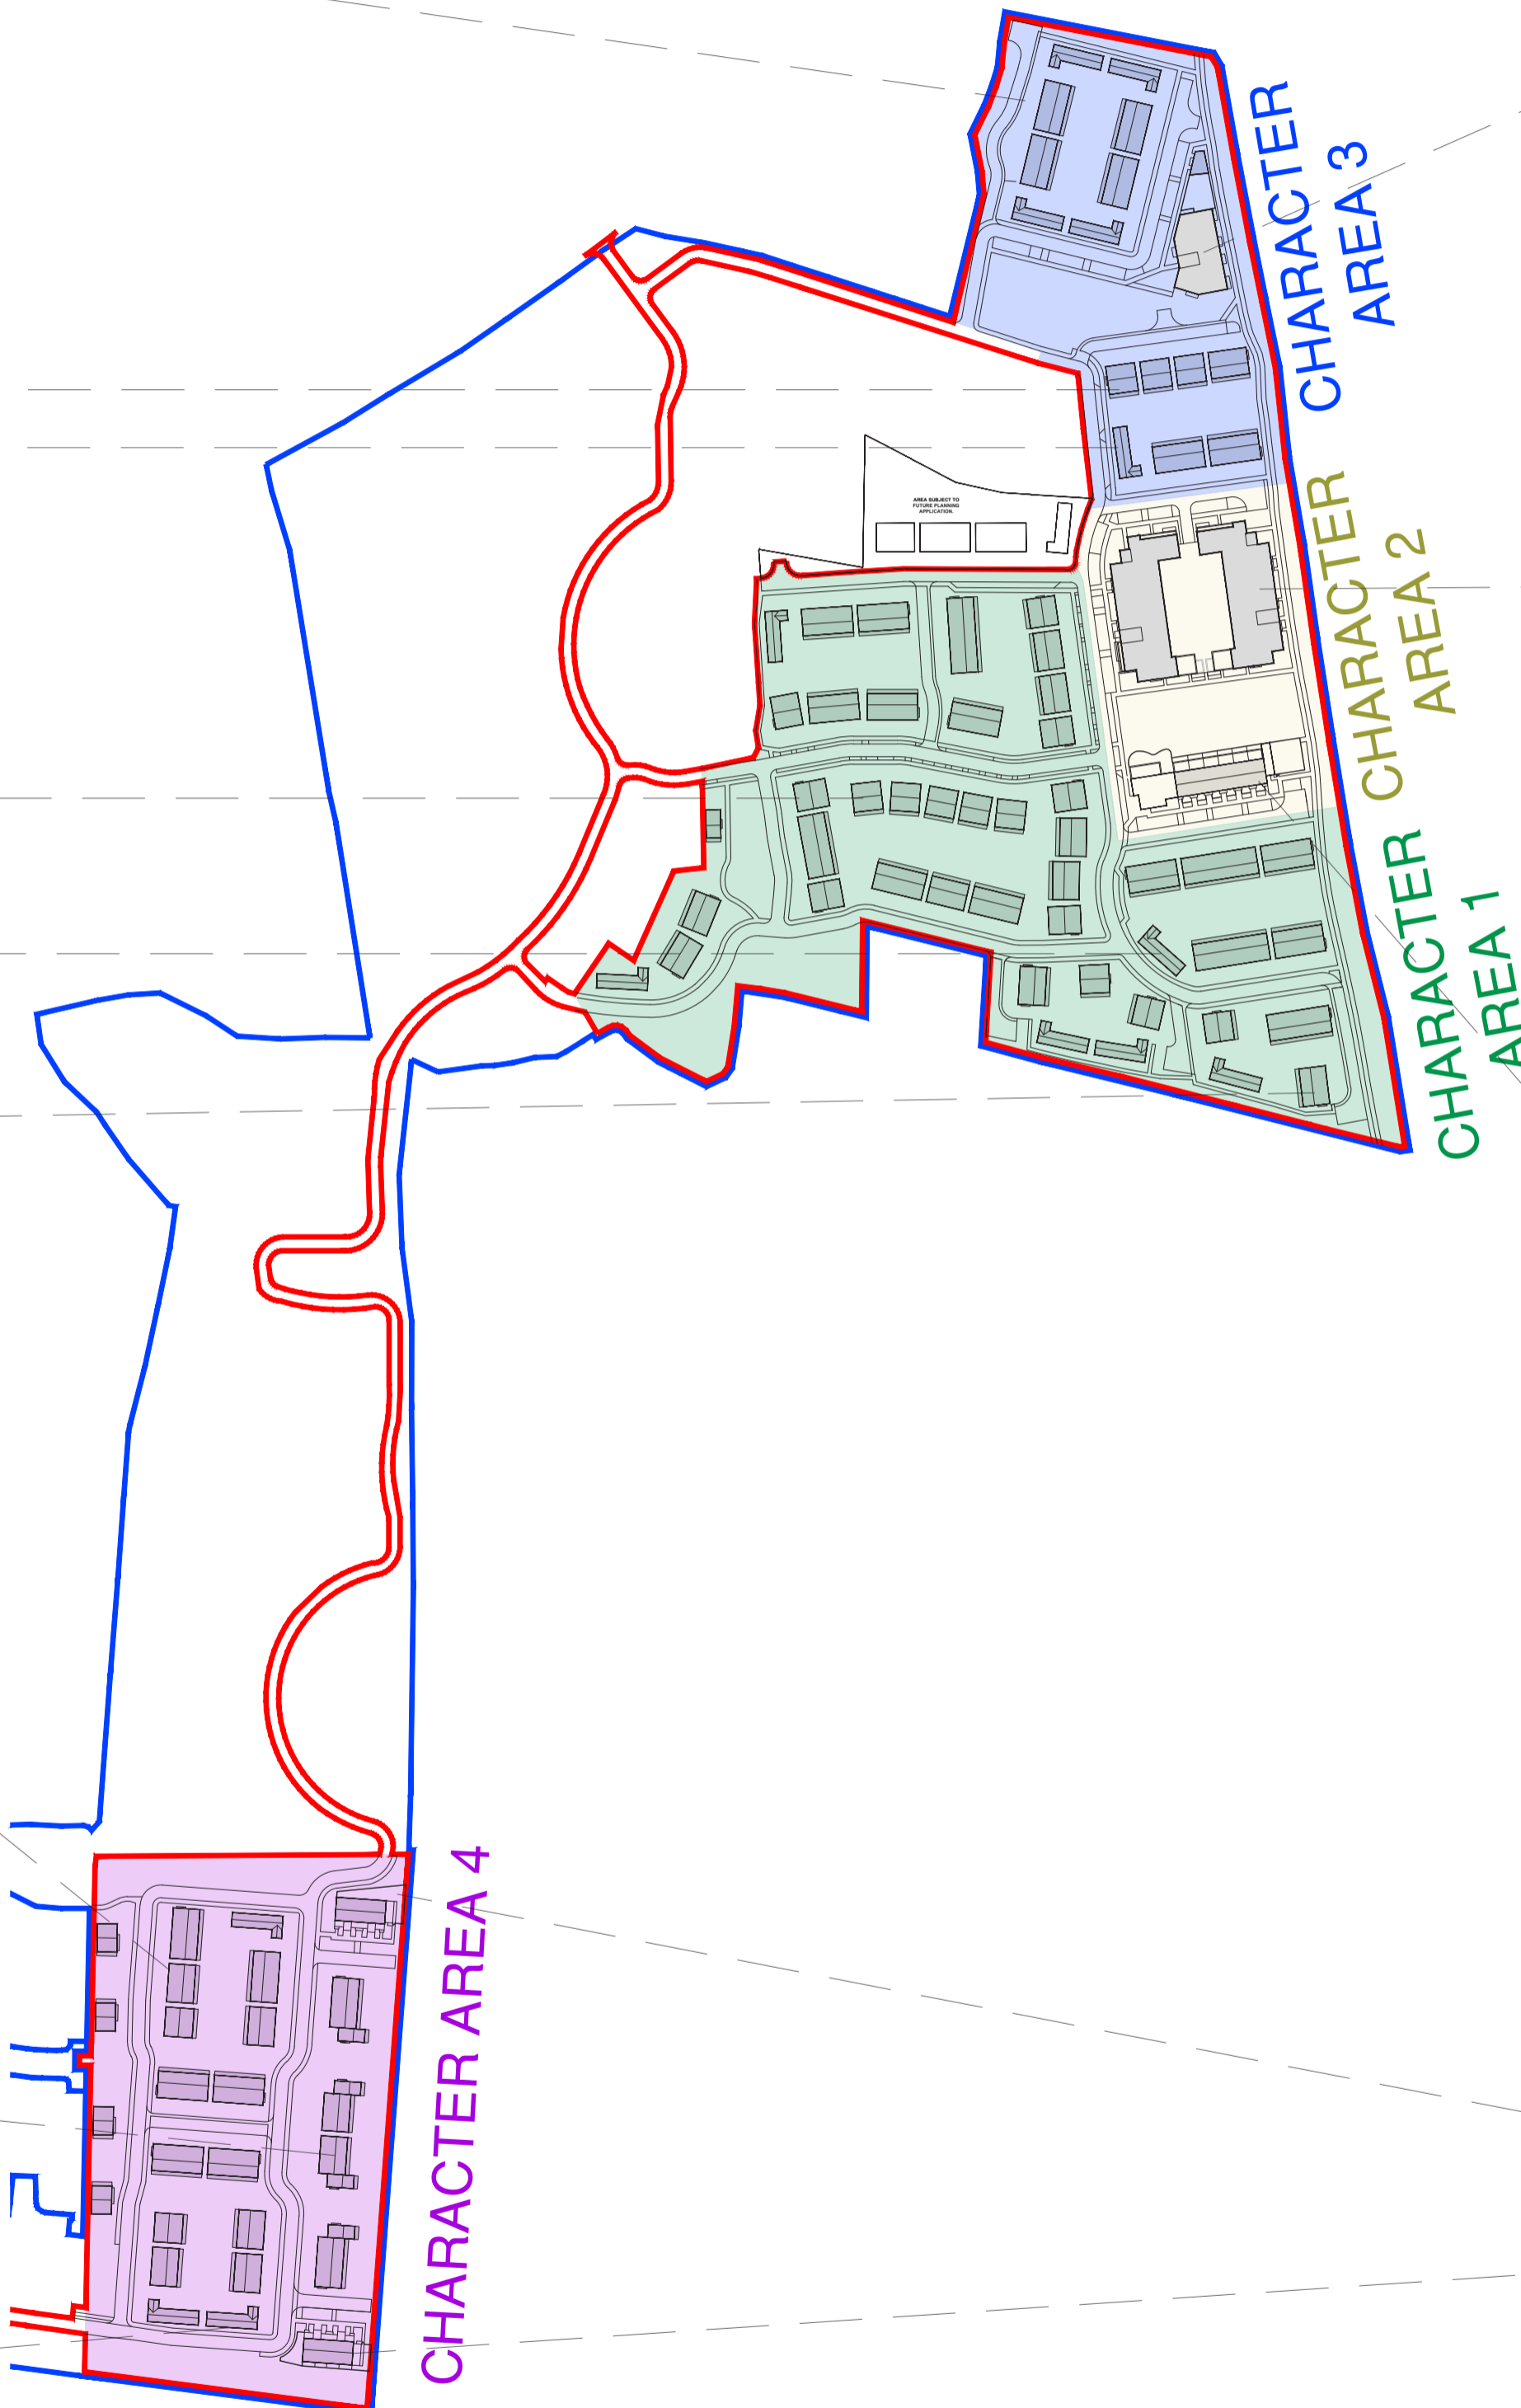

### NOTES:

DO NOT SCALE FROM DRAWINGS. WORK TO FIGURED DIMENSIONS ONLY. ARCHITECT TO BE NOTIFIED OF ALL DISCREPANCIES.

REVISIONS		
DATE	DESCRIPTION	No.



M C O R M  
M<sup>C</sup>ROSSAN O'ROURKE MANNING ARCHITECTS

PROJECT TITLE: BACK ROAD, MALAHIDE		DATE: SEPT '21	DRAWN BY: SM/LL
DRAWING TITLE: CHARACTER AREA DRAWINGS		SCALE: 1:250	REVISION: -
JOB NO: 18034		DRAWING NO: PL504	
1 Grantham Street, Dublin 8, D08 A49Y, Ireland Tel: 01-4788200 Fax: 01-4788211 E-Mail: arch@mccorm.com			