



- NOTES:
- DO NOT SCALE. USE FIGURED DIMENSIONS ONLY.
  - THIS DRAWING IS TO BE READ IN CONJUNCTION WITH ALL OTHER RELEVANT ARCHITECTURAL AND ENGINEERING DRAWINGS.

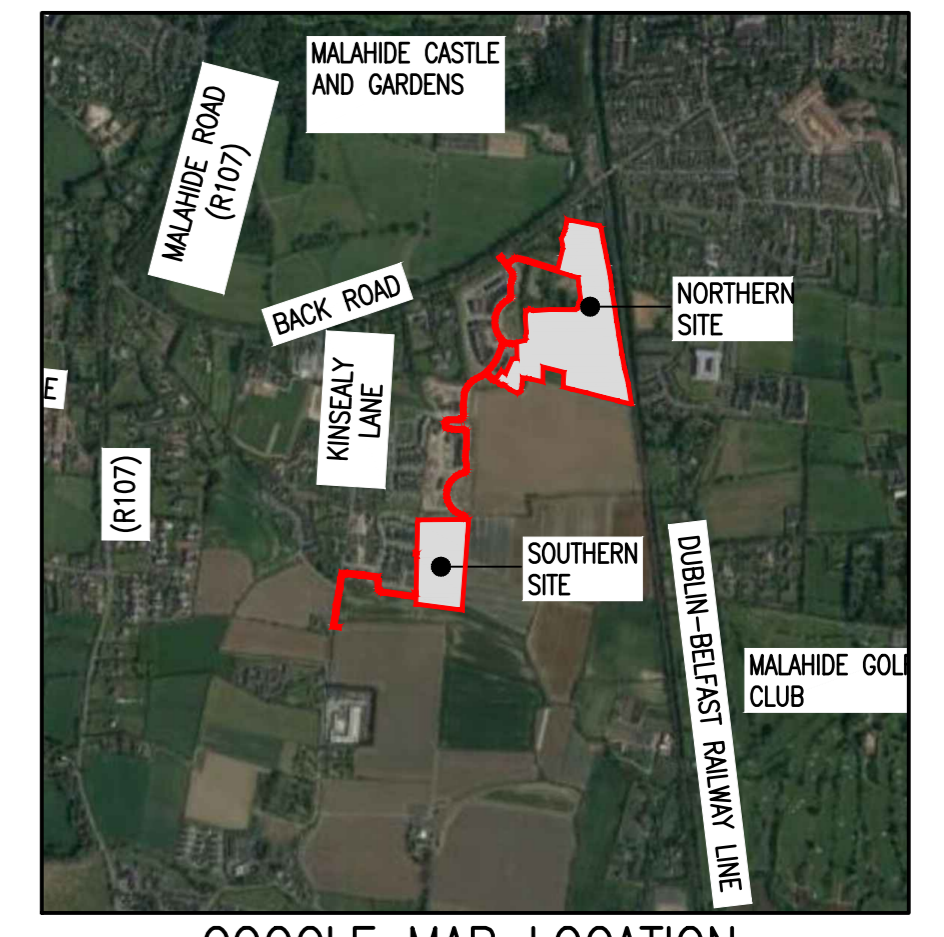

GOOGLE MAP LOCATION  
SCALE 1:20000

**LEGEND:**

PLANNING REDLINE BOUNDARY

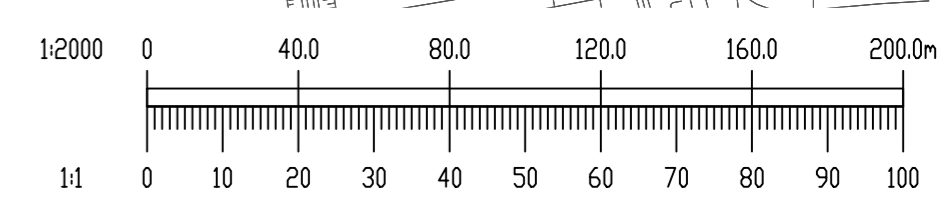

Ordnance Survey Ireland Licence No. EN 0006022 © Ordnance Survey Ireland/Government of Ireland.

A	11/04/22	FINAL SHD SUBMISSION	PJD	MD
REV.	DATE	AMENDMENT	DRN	APPD

**STATUS FOR PLANNING NOT FOR CONSTRUCTION**

**Waterman Moylan**  
Engineering Consultants  
BLOCK 5, EASTPOINT BUSINESS PARK, ALFIE BYRNE ROAD, DUBLIN D03 H3F4 IRELAND.  
Tel: (01) 664 8900 Fax: (01) 661 3618  
Email: info@waterman-moylan.ie www.waterman-moylan.ie

CLIENT **BIRCHWELL DEVELOPMENTS LTD**  
ARCHITECT **MCCROSSAN O'ROURKE MANNING ARCHITECTS**  
PROJECT **BROOMFIELD SHD**  
TITLE **SITE LOCATION PLAN**

DRAWN PJD	DESIGNED MD	APPROVED MD	DATE NOV '20
SCALE 1:2000 @ A1	JOB NO. 18-091	DRG. NO. P001	REVISION A