



- NOTES:
- DO NOT SCALE. USE FIGURED DIMENSIONS ONLY.
 - THIS DRAWING IS TO BE READ IN CONJUNCTION WITH ALL OTHER RELEVANT ARCHITECTURAL AND ENGINEERING DRAWINGS.

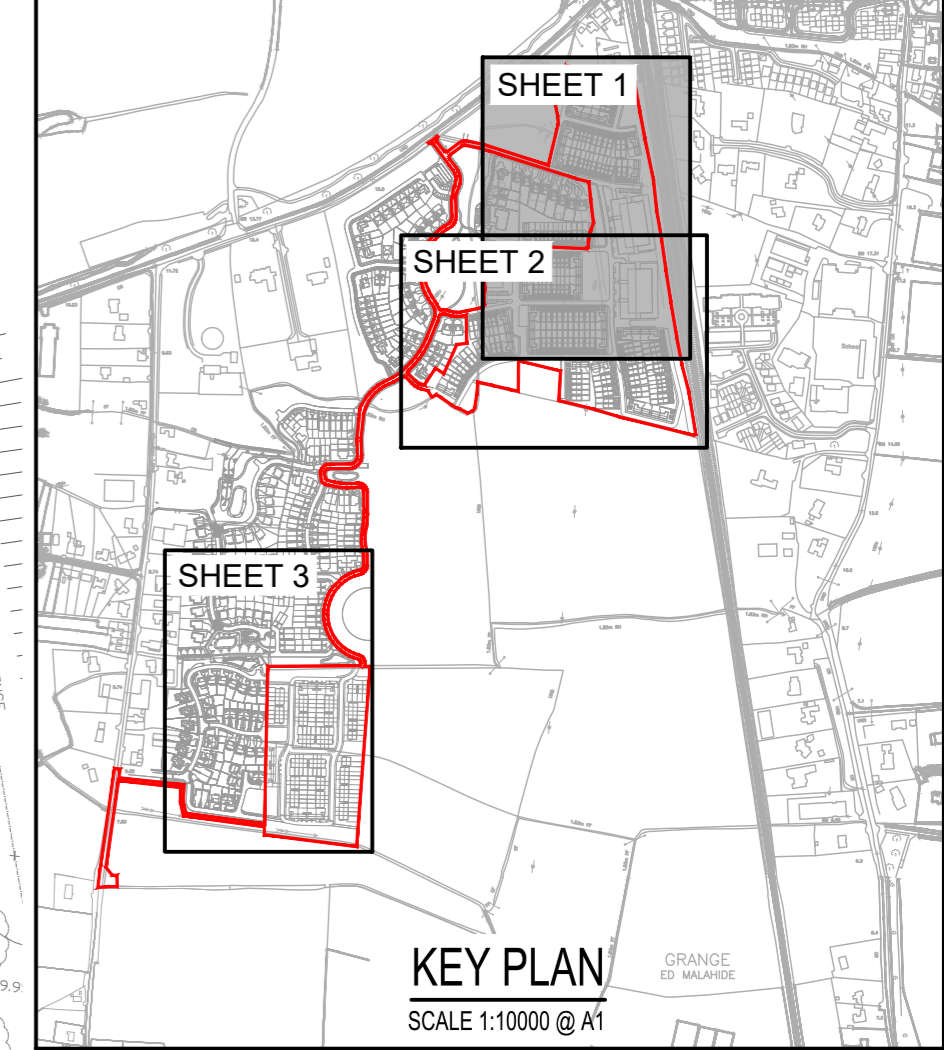

LEGEND:

	PROPOSED 125mm KERB
	PROPOSED 25mm KERB
	PROPOSED FLUSH KERB
	PROPOSED BACK OF FOOTPATH
	FINISHED ROAD LEVELS
	ROAD GRADIENT
	PROPOSED GULLY
	PROPOSED LEVEL
	FINISHED FLOOR LEVEL
	PROPOSED PERMEABLE PAVING

PERMITTED LAYOUT AS PER PLANNING REG. REF. NO. F13A/0459

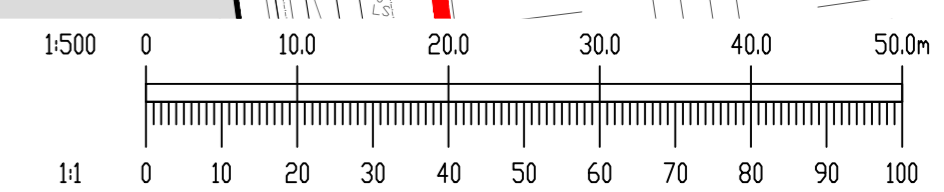

Ordnance Survey Ireland Licence No. EN 0006022 © Ordnance Survey Ireland/Government of Ireland.

A	11/04/22	FINAL SHD SUBMISSION	PJD	MD
REV.	DATE	AMENDMENT	DRN	APPD

STATUS FOR PLANNING NOT FOR CONSTRUCTION

Waterman Moylan Engineering Consultants
 BLOCK 5, EASTPOINT BUSINESS PARK, ALFIE BYRNE ROAD, DUBLIN D03 H3F4 IRELAND.
 Tel: (01) 664 8900 Fax: (01) 661 3618
 Email: info@waterman-moylan.ie www.waterman-moylan.ie

CLIENT **BIRCHWELL DEVELOPMENTS LTD**
 ARCHITECT **MCCROSSAN O'ROURKE MANNING ARCHITECTS**
 PROJECT **BROOMFIELD SHD**
 TITLE **ROAD LAYOUT SHEET 1 OF 3**

DRAWN PJD	DESIGNED RW	APPROVED MD	DATE NOV '20
SCALE 1:500 @ A1	JOB NO. 18-091	DRG. NO. P101	REVISION A