


A	11/04/22	FINAL SHD SUBMISSION	PJD	MD
REV.	DATE	AMENDMENT	DRN	APPD

STATUS **FOR PLANNING  
NOT FOR CONSTRUCTION**

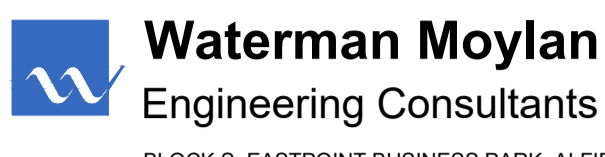

BLOCK S, EASTPOINT BUSINESS PARK, ALFIE BYRNE ROAD,  
DUBLIN D03 H3F4 IRELAND. Tel: (01) 654 6900  
Email: info@waterman-moylan.ie www.waterman-moylan.ie

CLIENT **BIRCHWELL DEVELOPMENTS LTD**  
ARCHITECT **MCCROSSAN O'ROURKE MANNING ARCHITECTS**

PROJECT **BROOMFIELD SHD**


TITLE **ROAD LAYOUT SHEET 2 OF 3**

DRAWN PJD	DESIGNED RW	APPROVED MD	DATE NOV '20
SCALE 1:500 @ A1	JOB NO. 18-091	DRG. NO. P102	REVISION A

© 2017 This drawing is copyright. No part of this document may be reproduced or transmitted in any form or stored in any retrieval system of any nature without the written permission of the copyright holder except as agreed for use on the project for which the document was originally issued.



- NOTES:
- DO NOT SCALE. USE FIGURED DIMENSIONS ONLY.
  - THIS DRAWING IS TO BE READ IN CONJUNCTION WITH ALL OTHER RELEVANT ARCHITECTURAL AND ENGINEERING DRAWINGS.

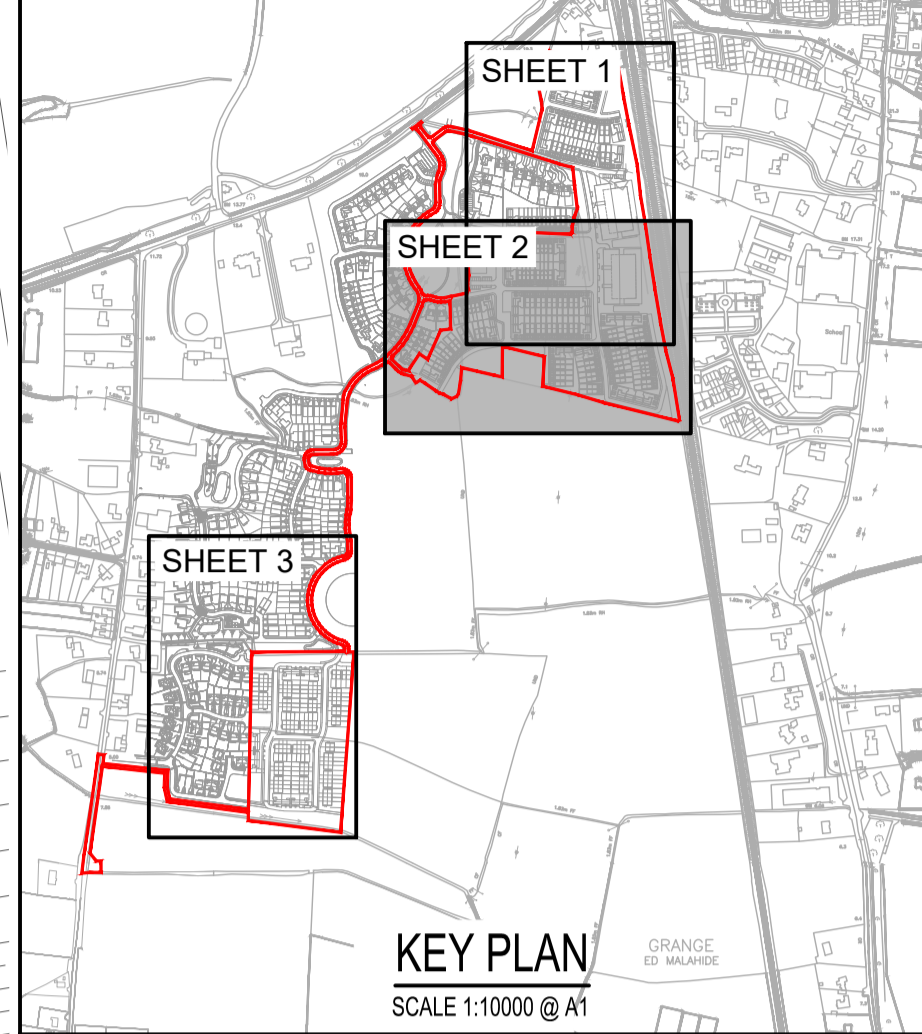

**LEGEND:**

	PROPOSED 125mm KERB
	PROPOSED 25mm KERB
	PROPOSED FLUSH KERB
	PROPOSED BACK OF FOOTPATH
	FINISHED ROAD LEVELS
	ROAD GRADIENT
	PROPOSED GULLY
	PROPOSED LEVEL
	FINISHED FLOOR LEVEL
	PROPOSED PERMEABLE PAVING

**Ordnance Survey Ireland**  
Ordnance Survey Ireland Licence  
No. EN 0006022 © Ordnance Survey  
Ireland/Government of Ireland.

1:500 0 100 200 300 400 500m