



- NOTES:
- DO NOT SCALE. USE FIGURED DIMENSIONS ONLY.
  - THIS DRAWING IS TO BE READ IN CONJUNCTION WITH ALL OTHER RELEVANT ARCHITECTURAL AND ENGINEERING DRAWINGS.

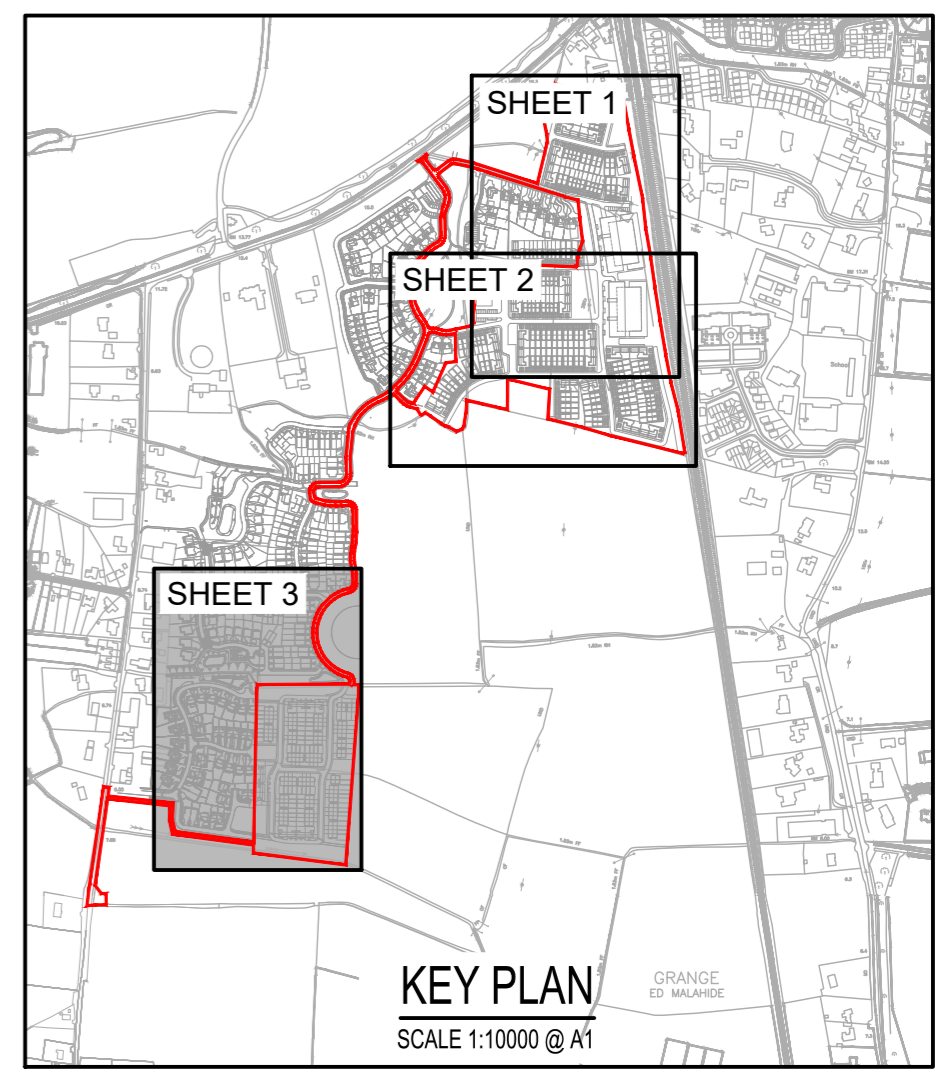

**LEGEND:**

	PROPOSED 125mm KERB
	PROPOSED 25mm KERB
	PROPOSED FLUSH KERB
	PROPOSED BACK OF FOOTPATH
	FINISHED ROAD LEVELS
	ROAD GRADIENT
	PROPOSED GULLY
	PROPOSED LEVEL
	FINISHED FLOOR LEVEL
	PROPOSED PERMEABLE PAVING

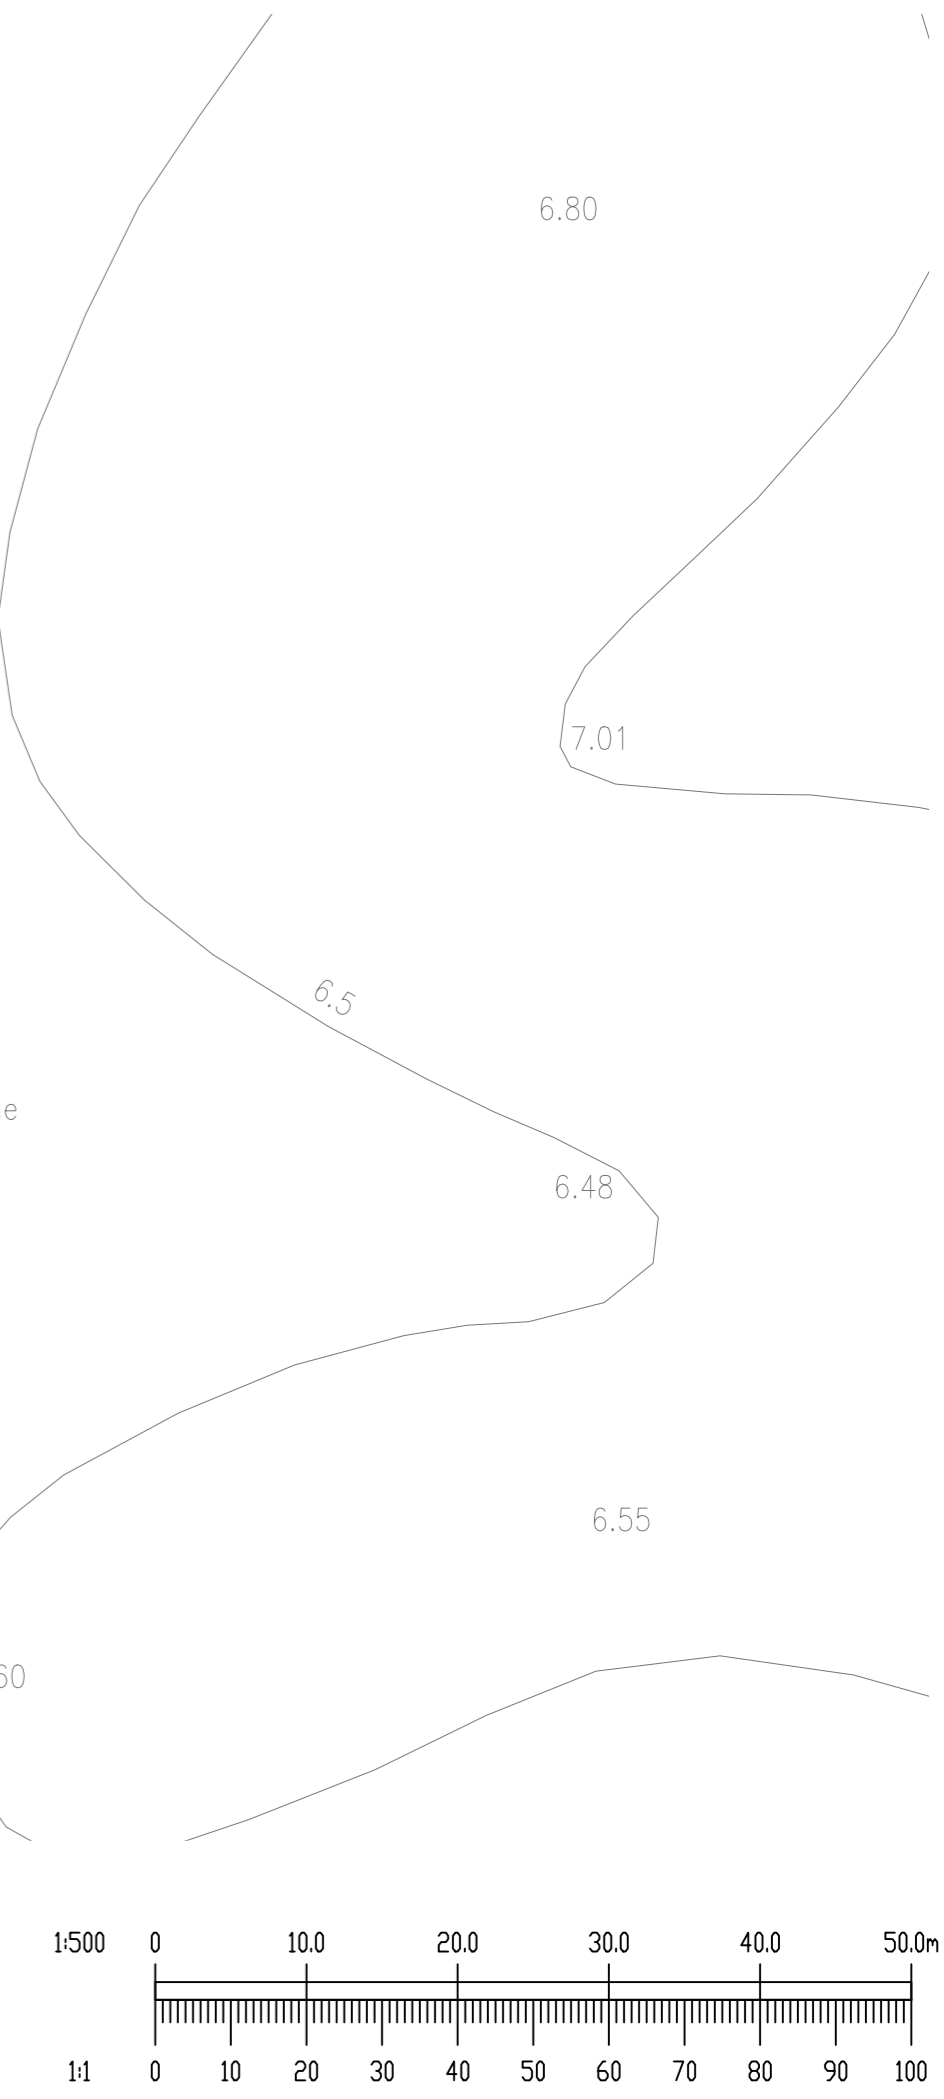

**Ordnance Survey Ireland**  
Ordnance Survey Ireland Licence No. EN 0006022 © Ordnance Survey Ireland/Government of Ireland.

A	11/04/22	FINAL SHD SUBMISSION	PJD	MD
REV.	DATE	AMENDMENT	DRN	APPD

**STATUS FOR PLANNING NOT FOR CONSTRUCTION**

**Waterman Moylan Engineering Consultants**  
BLOCK 5, EASTPOINT BUSINESS PARK, ALFIE BYRNE ROAD, DUBLIN D03 H3F4 IRELAND.  
Tel: (01) 664 8900 Fax: (01) 661 3618  
Email: info@waterman-moylan.ie www.waterman-moylan.ie

CLIENT	BIRCHWELL DEVELOPMENTS LTD
ARCHITECT	MCCROSSAN O'ROURKE MANNING ARCHITECTS
PROJECT	BROOMFIELD SHD
TITLE	ROAD LAYOUT SHEET 3 OF 3

DRAWN PJD	DESIGNED RW	APPROVED MD	DATE NOV '20
SCALE 1:500 @ A1	JOB NO. 18-091	DRG. NO. P103	REVISION A