

A	11/04/22	FINAL SHD SUBMISSION	PJD	MD
REV.	DATE	AMENDMENT	DRN	APPD

STATUS **FOR PLANNING  
NOT FOR CONSTRUCTION**

**Waterman Moylan**  
Engineering Consultants

BLOCK S, EASTPOINT BUSINESS PARK, ALFIE BYRNE ROAD,  
DUBLIN D03 H3F4 IRELAND.  
Tel: (01) 664 8900 Fax: (01) 661 3618  
Email: info@waterman-moylan.ie www.waterman-moylan.ie


CLIENT **BIRCHWELL DEVELOPMENTS LTD**  
ARCHITECT **MCCROSSAN O'ROURKE MANNING ARCHITECTS**

PROJECT **BROOMFIELD SHD**

TITLE **NORTHERN SITE  
SIGHTLINES LAYOUT**

DRAWN PJD	DESIGNED PJD	APPROVED MD	DATE FEB '22
SCALE 1:750 @ A1	JOB NO. 18-091	DRG. NO. P150	REVISION

© 2020. This drawing is copyright. No part of this document may be reproduced or transmitted in any form or stored in any retrieval system of any nature without the written permission of the consulting engineer or copyright holder except as agreed for use on the project for which the document was originally issued.

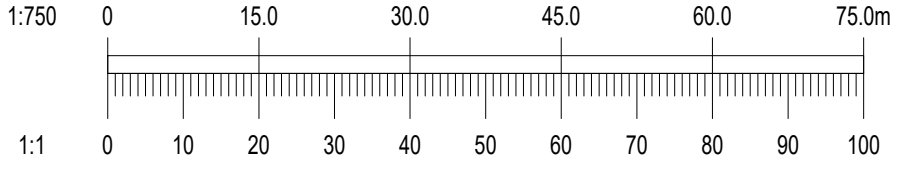

**Ordnance Survey Ireland** Licence  
No. EN 0006022 © Ordnance Survey  
Ireland/Government of Ireland.

NOTES:

- DO NOT SCALE. USE FIGURED DIMENSIONS ONLY.
- THIS DRAWING IS TO BE READ IN CONJUNCTION WITH ALL OTHER RELEVANT ARCHITECTURAL AND ENGINEERING DRAWINGS.



**KEYPLAN PLAN**  
SCALE 1:5000

