



NOTES:

1. DO NOT SCALE. USE FIGURED DIMENSIONS ONLY.
2. THIS DRAWING IS TO BE READ IN CONJUNCTION WITH ALL OTHER RELEVANT ARCHITECTURAL AND ENGINEERING DRAWINGS.

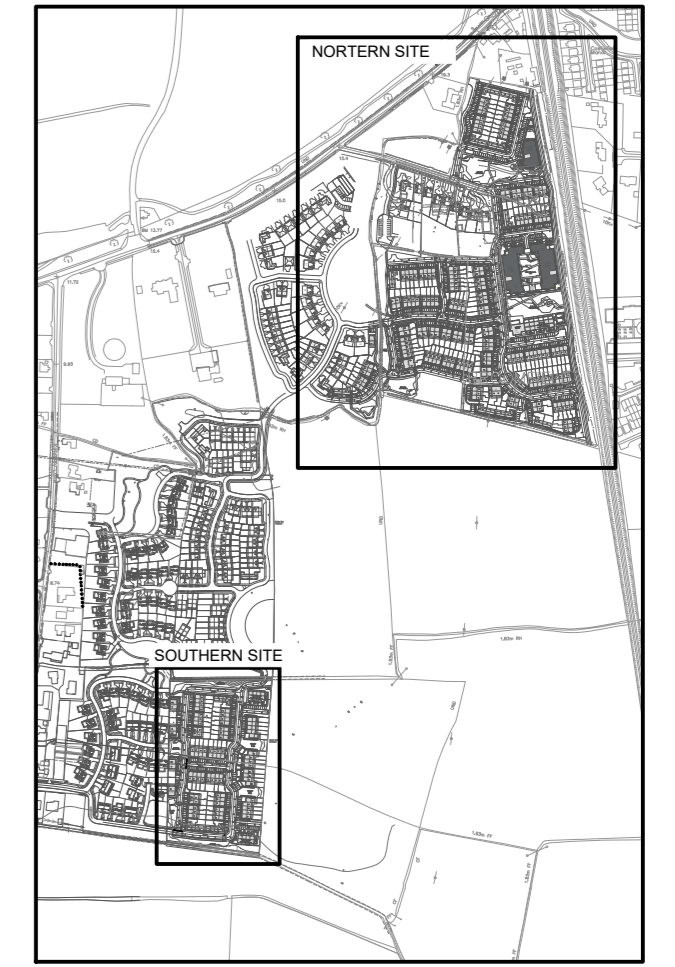

KEYPLAN PLAN
SCALE 1:5000

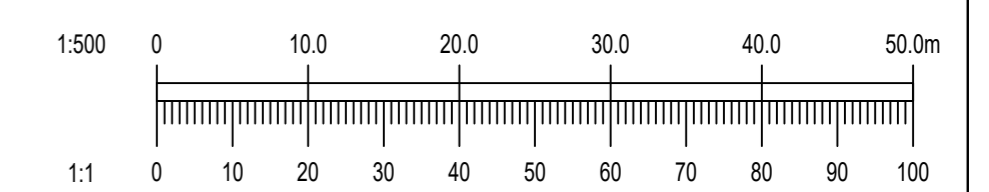

Ordnance Survey Ireland
Ordnance Survey Ireland Licence No. EN 0006021 © Ordnance Survey Ireland/Government of Ireland.

REV.	DATE	AMENDMENT	DRN	APPD

STATUS FOR PLANNING NOT FOR CONSTRUCTION

Waterman Moylan
Engineering Consultants
BLOCK S, EASTPOINT BUSINESS PARK, ALFIE BYRNE ROAD, DUBLIN D03 H3F4 IRELAND.
Tel: (01) 664 8900 Fax: (01) 661 3618
Email: info@waterman-moylan.ie www.waterman-moylan.ie

CLIENT **BIRCHWELL DEVELOPMENTS LTD**
ARCHITECT **MCCROSSAN O'ROURKE MANNING ARCHITECTS**
PROJECT **BROOMFIELD SHD**
TITLE **SOUTHERN SITE SIGHTLINES LAYOUT**

DRAWN PJD	DESIGNED PJD	APPROVED MD	DATE APRIL 2022
SCALE 1:500 @ A1	JOB NO. 18-091	DRG. NO. P151	REVISION