

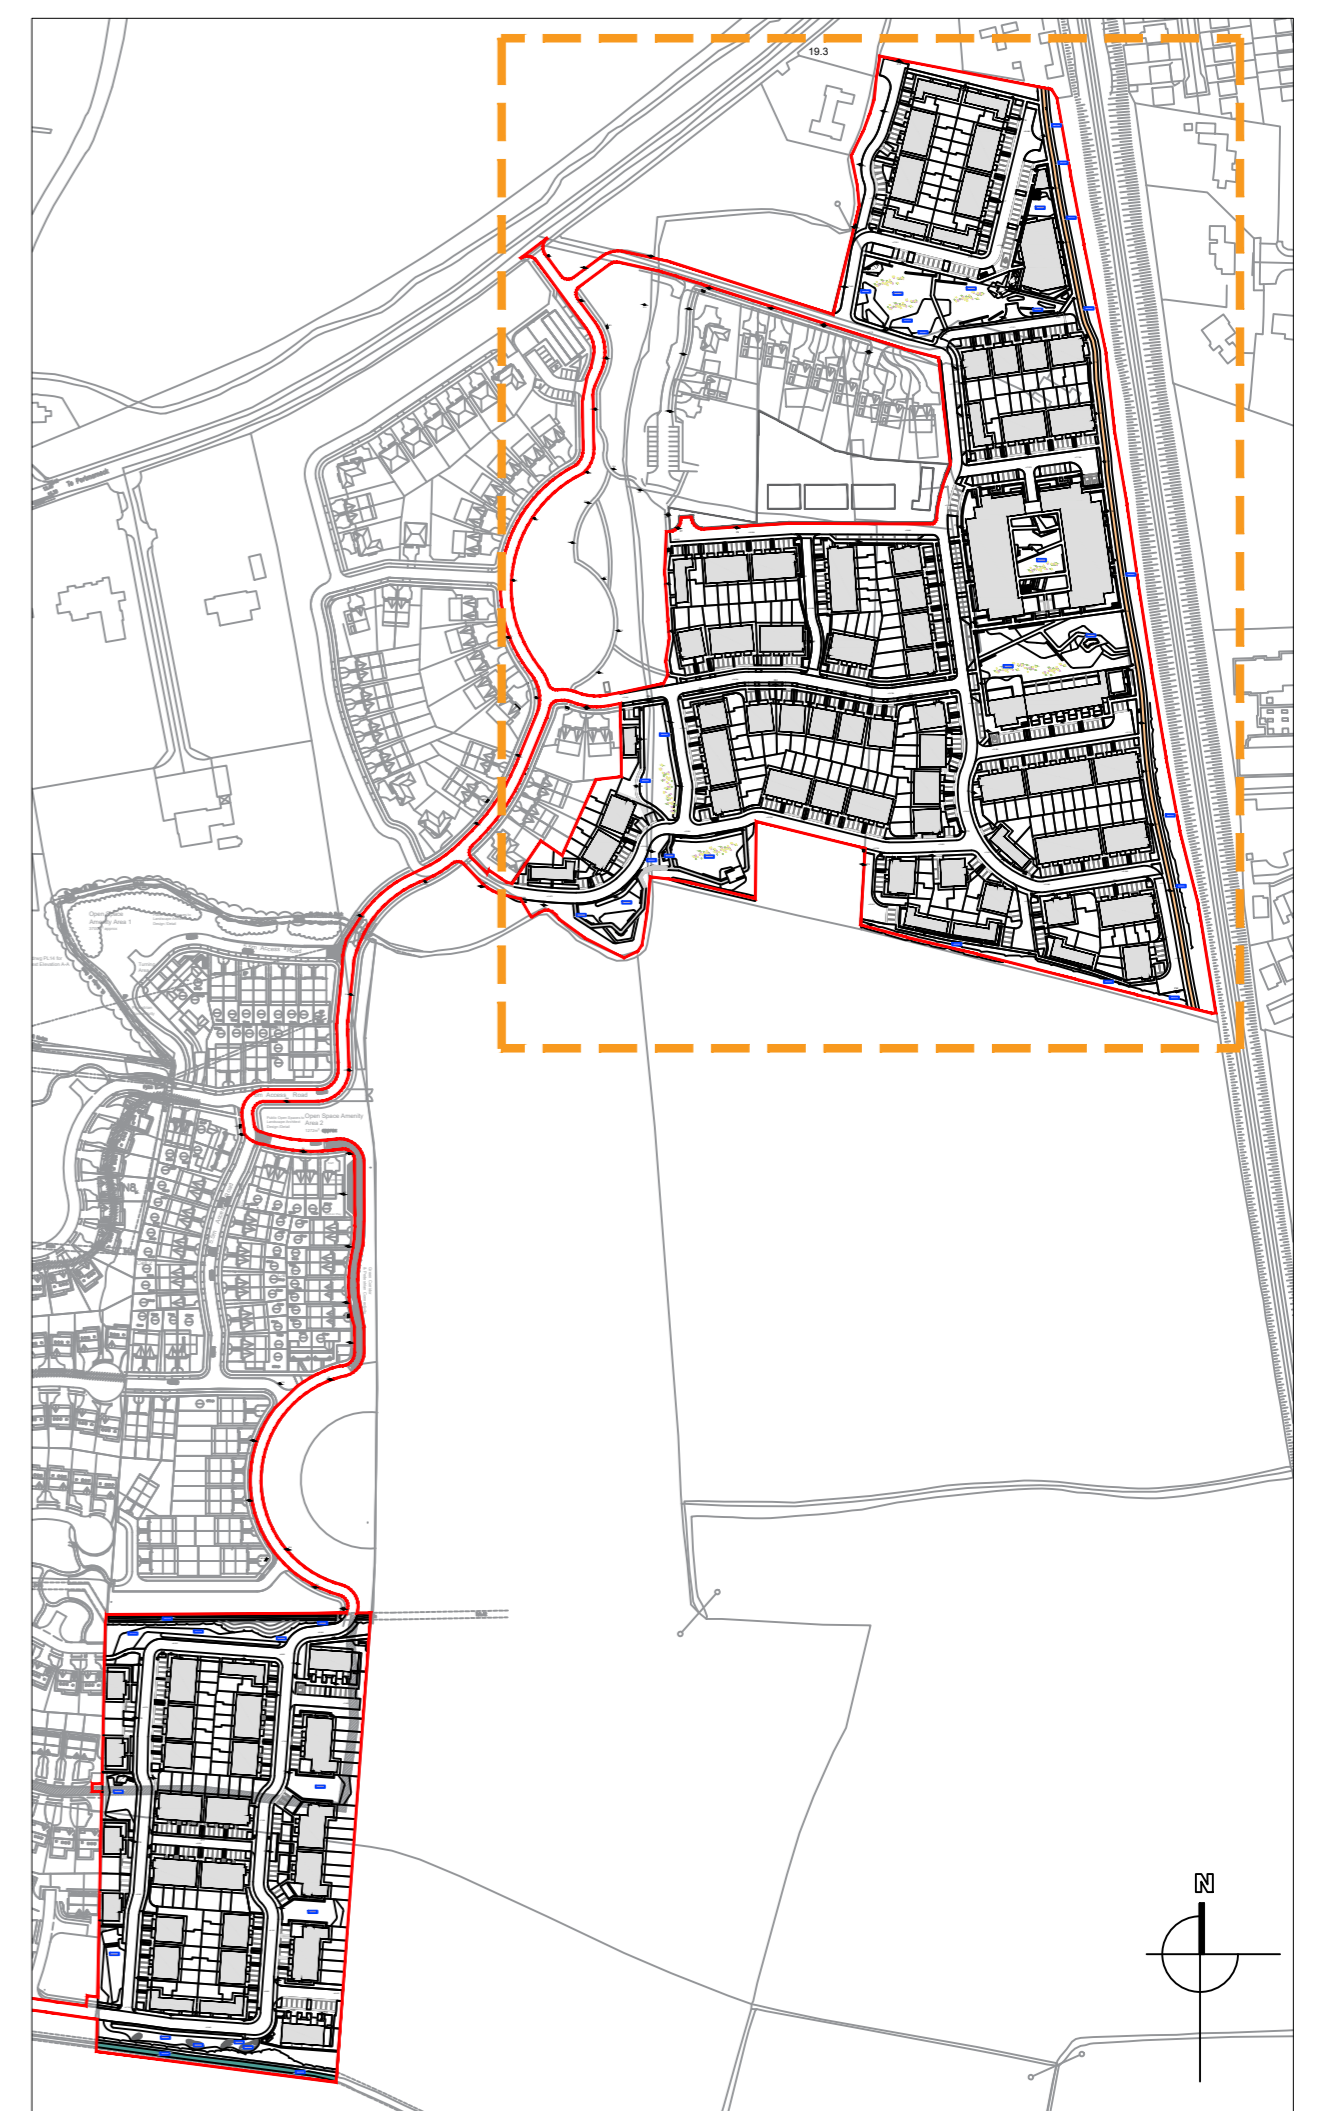



Boundary Treatment | Northern Section | 1:1000

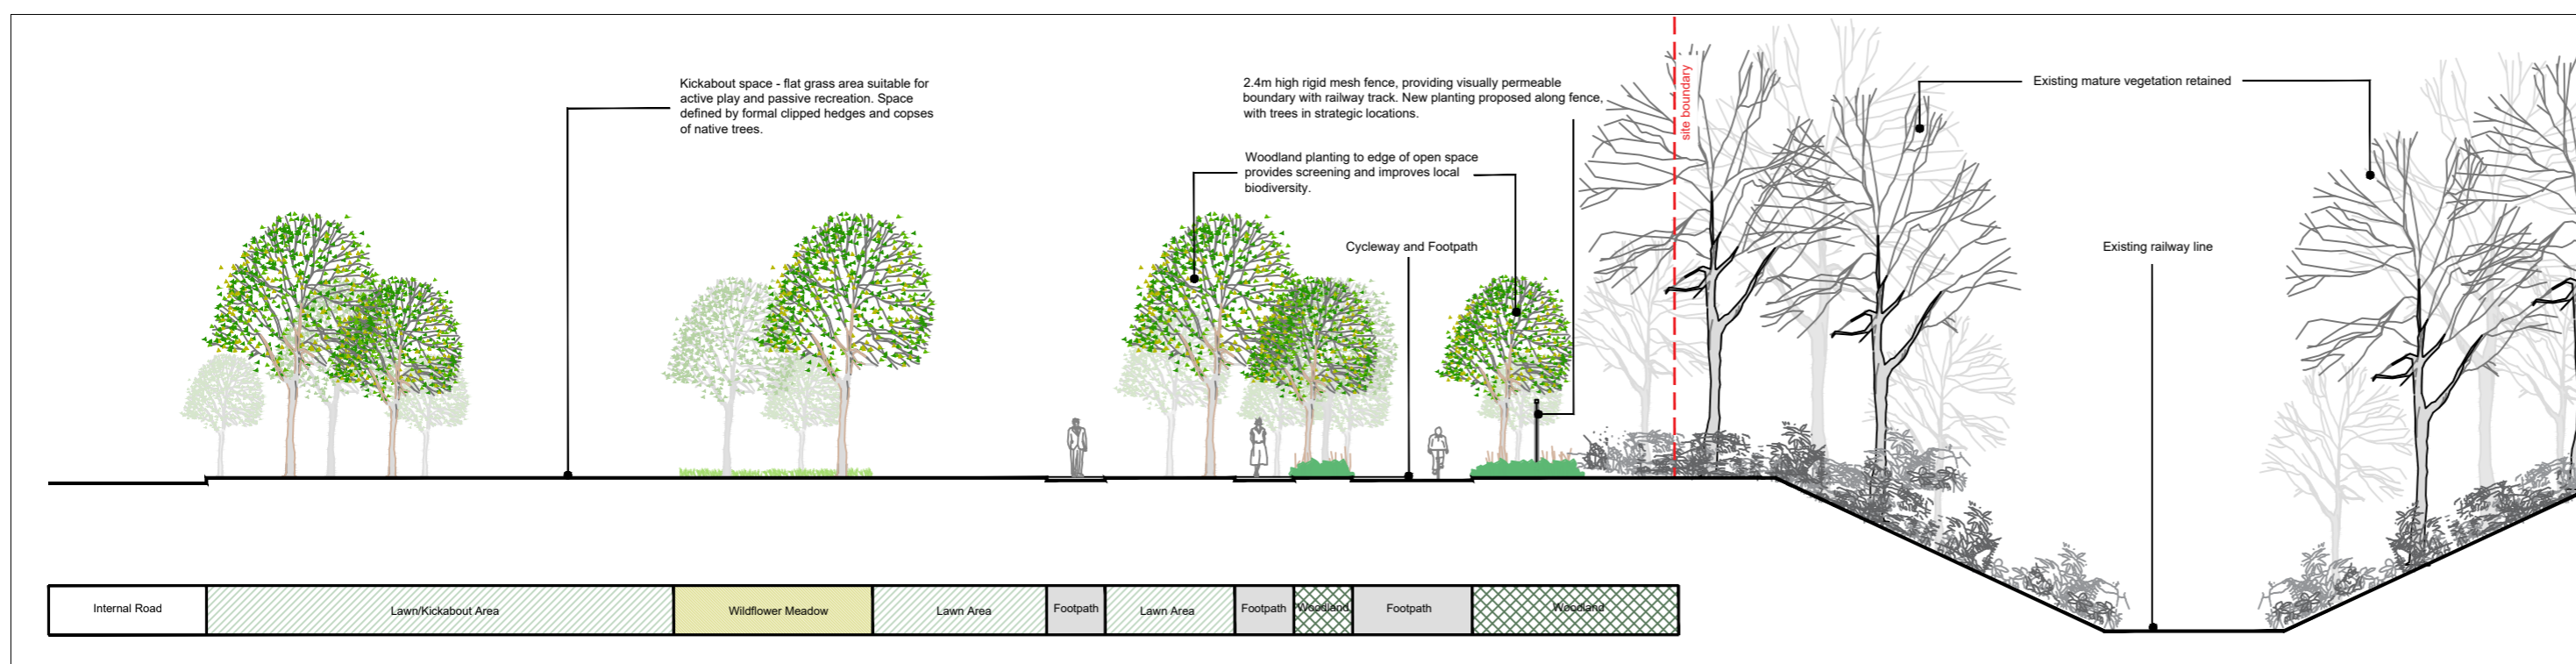


Key Plan | NTS

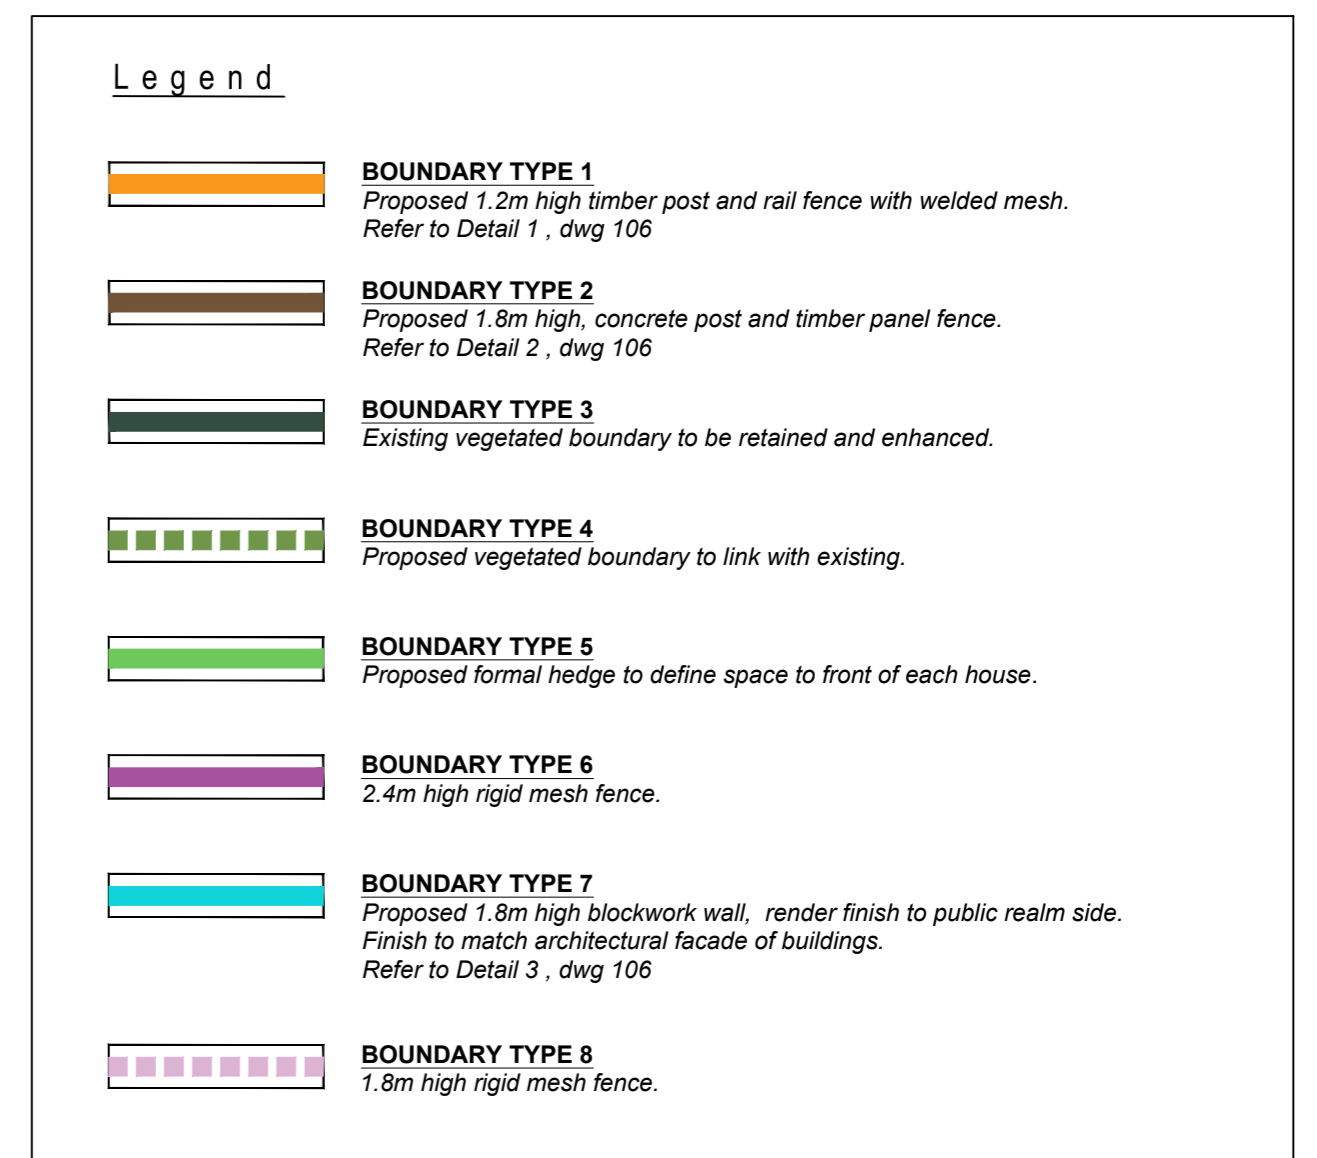


Section C-C | 1:200

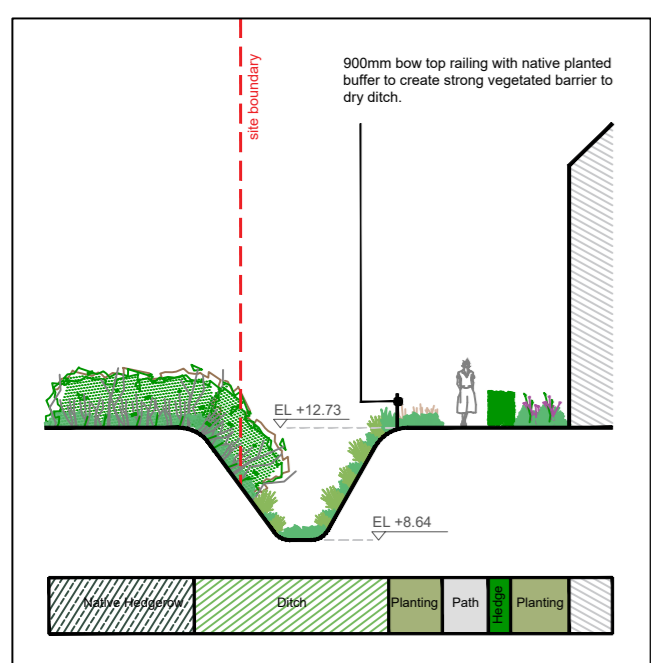

Section D-D | 1:200

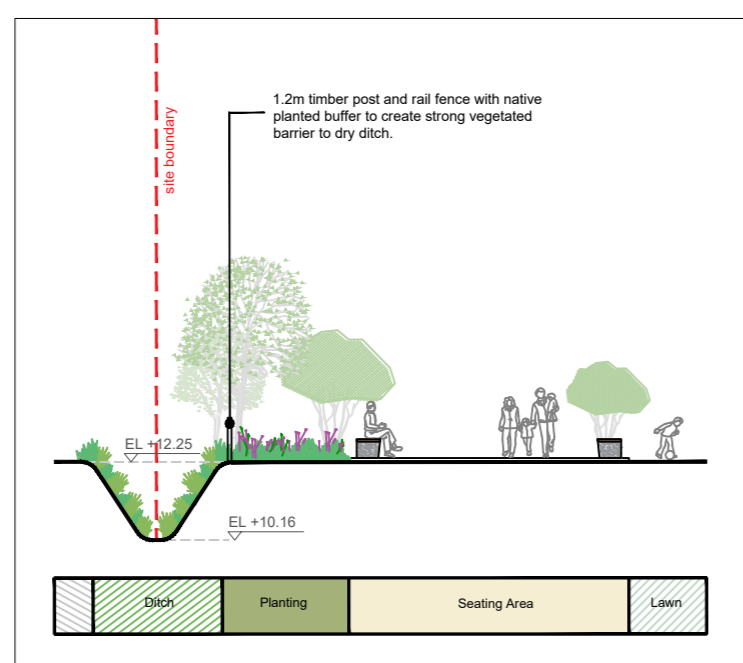

Section E-E | 1:200

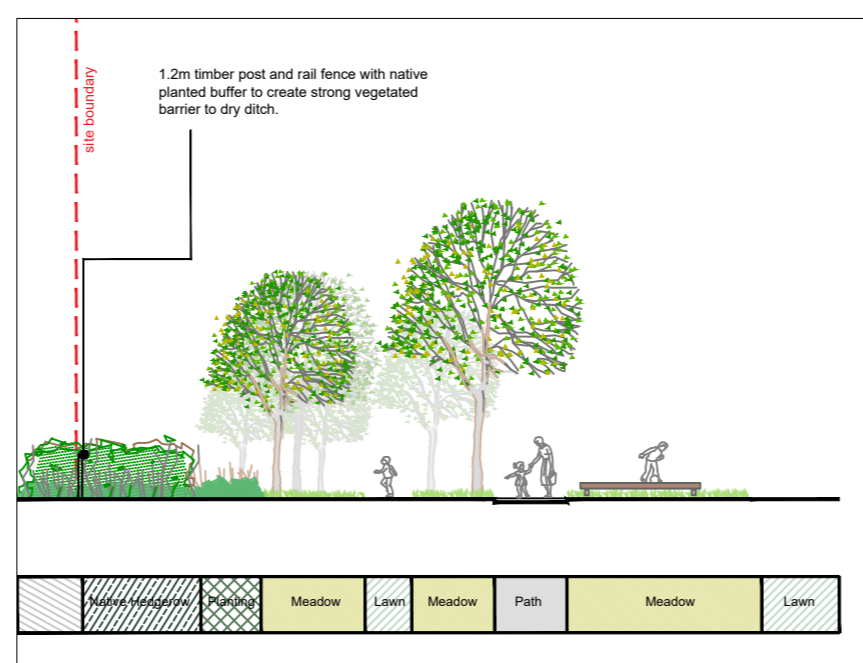

Section F-F | 1:200

THIS DRAWING IS COPYRIGHT ©	
notes	DO NOT SCALE figured dimensions only to be taken from this drawing
rev	date
drawn	description

00 Broomfield SHD, Malahide, Co. Dublin for Birchwell Developments Ltd. 01 Boundary Treatment - Northern Section	Scales As Shown @ A1 Date 13.04.22	Status PLANNING Dm. JMcC Ctd. SK Passed
	Job No. 0389 Drawing No. 105	Rev.
Kevin Fitzpatrick Landscape Architecture 4 Main Street Raheny Dublin 5 E: info@kfla.ie W: www.kfla.ie		