




Natural Play - Open Space 1 | 1:200

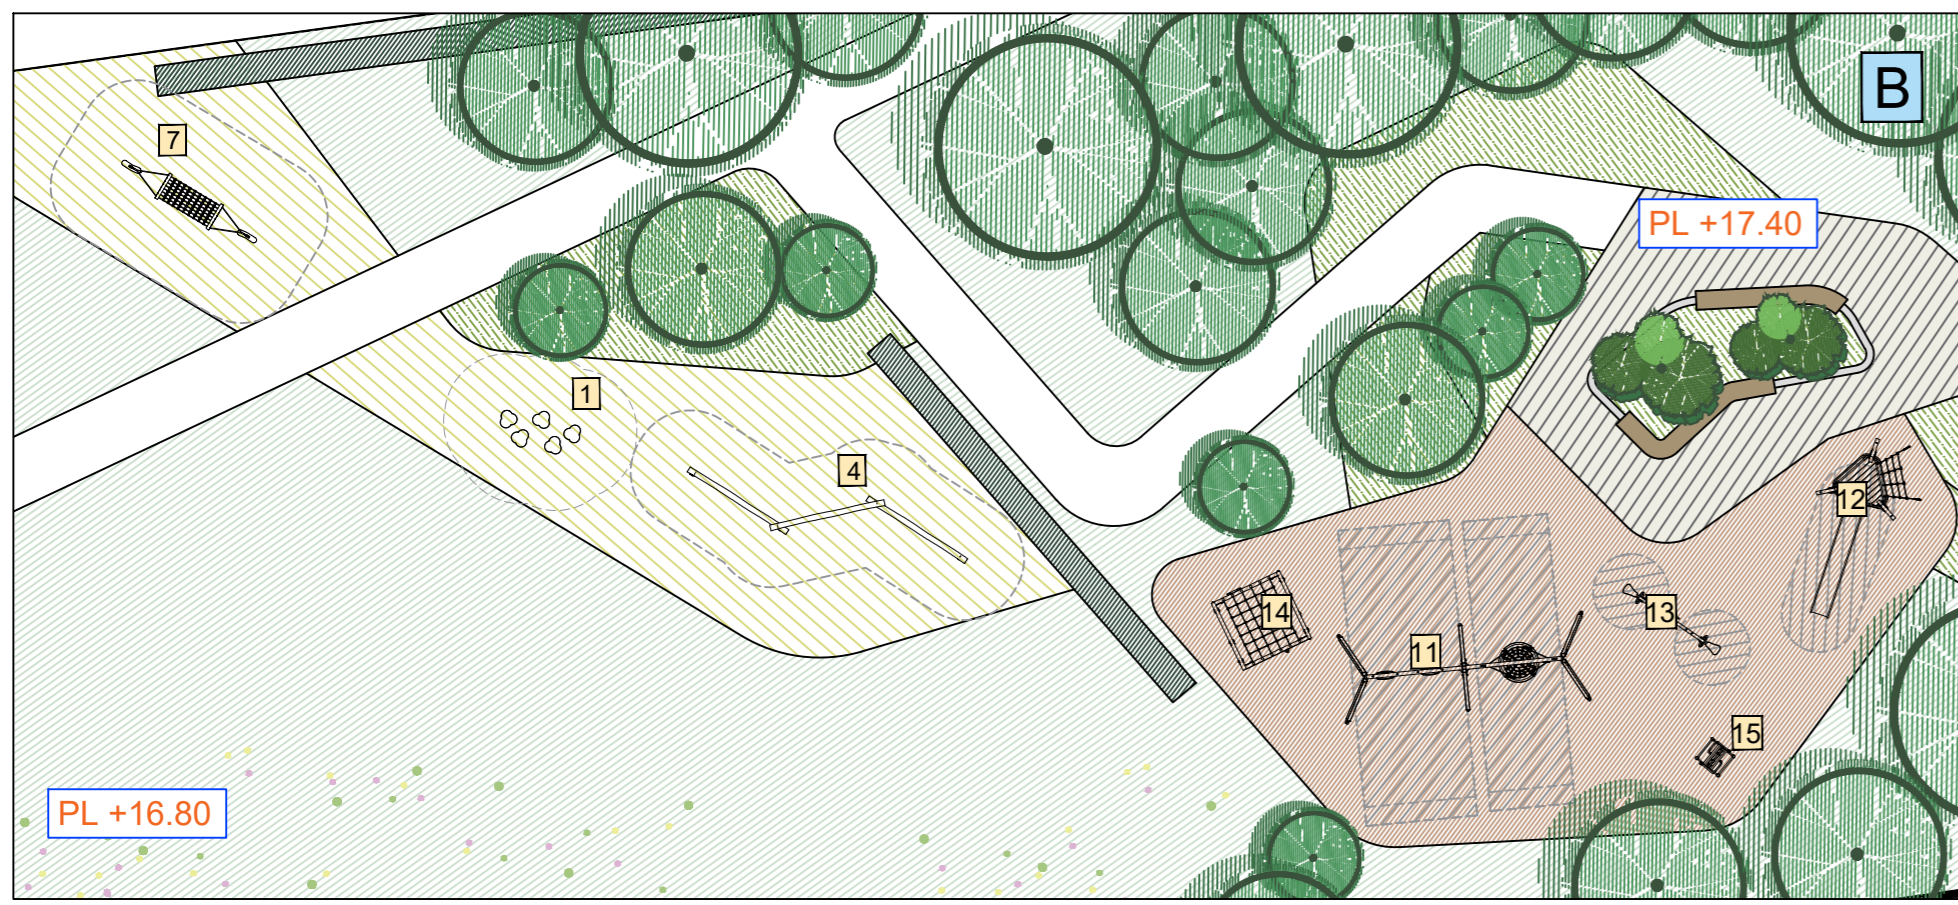


Natural Play & Formal Play - Open Space 2 | 1:200

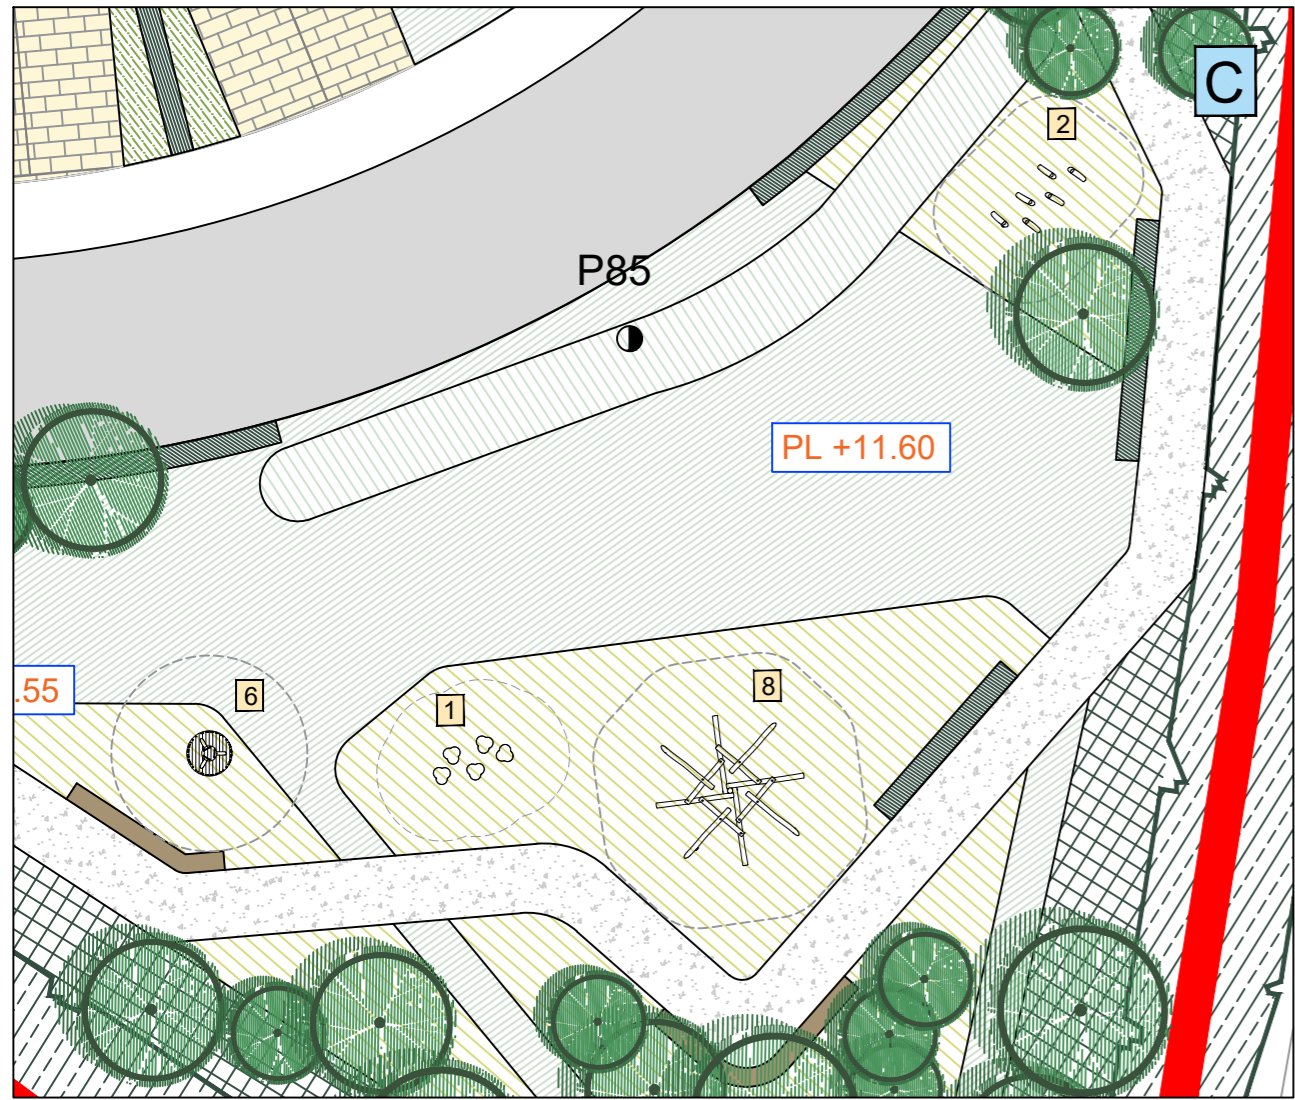



Natural Play - Open Space 3 | 1:200

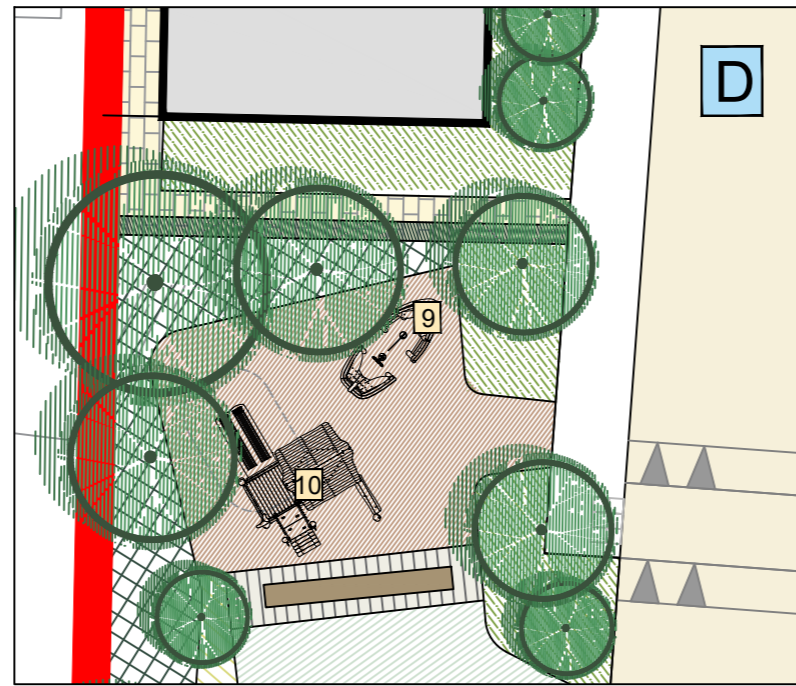

Formal Play - Open Space 8 | 1:200

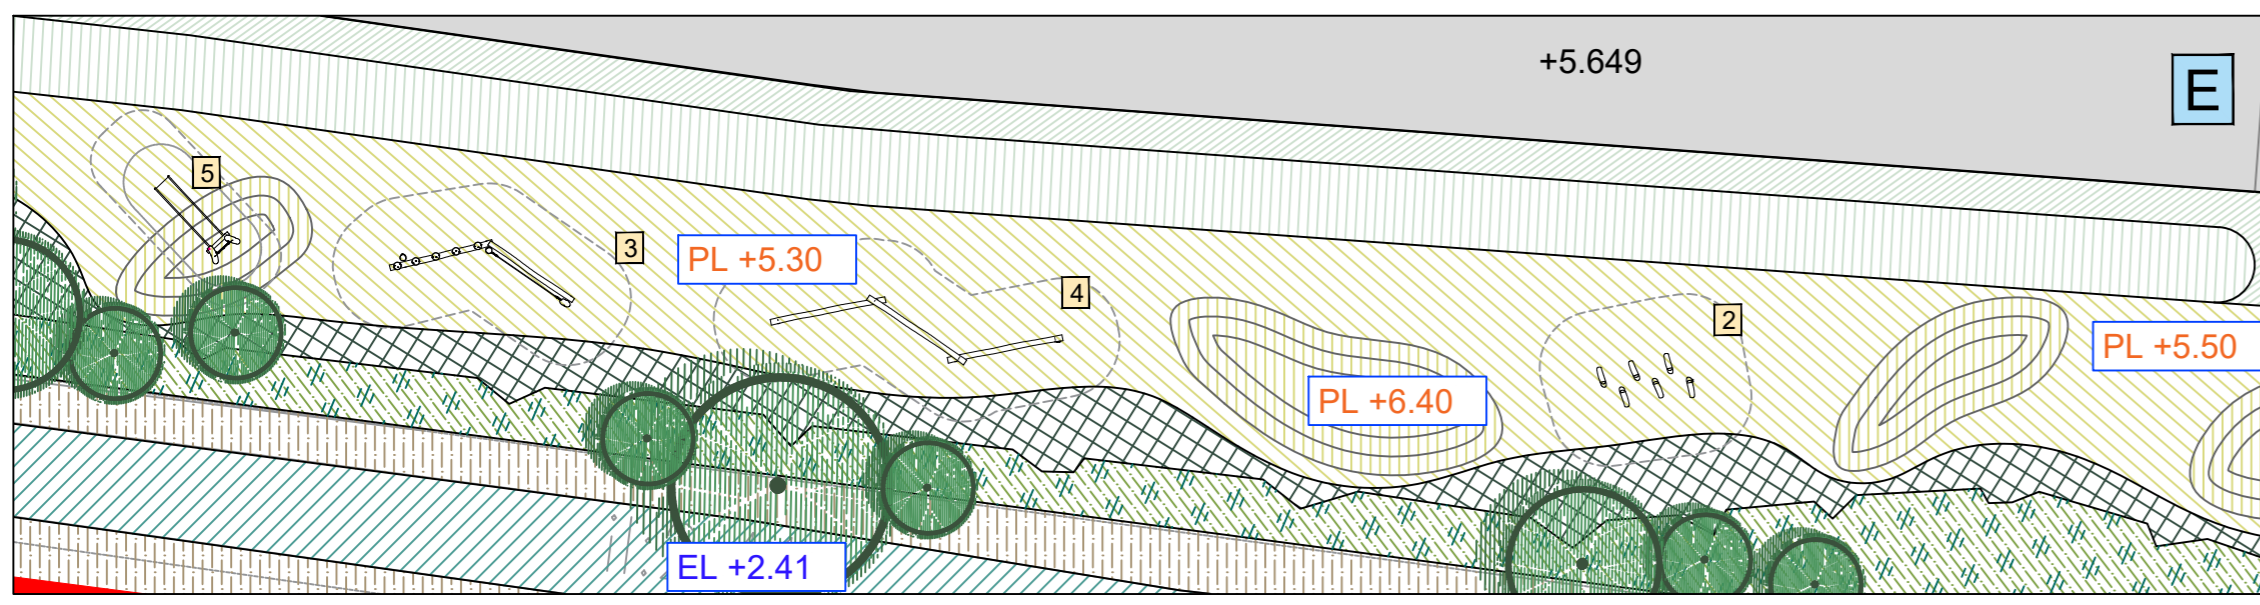


Natural Play - Open Space 9 | 1:200

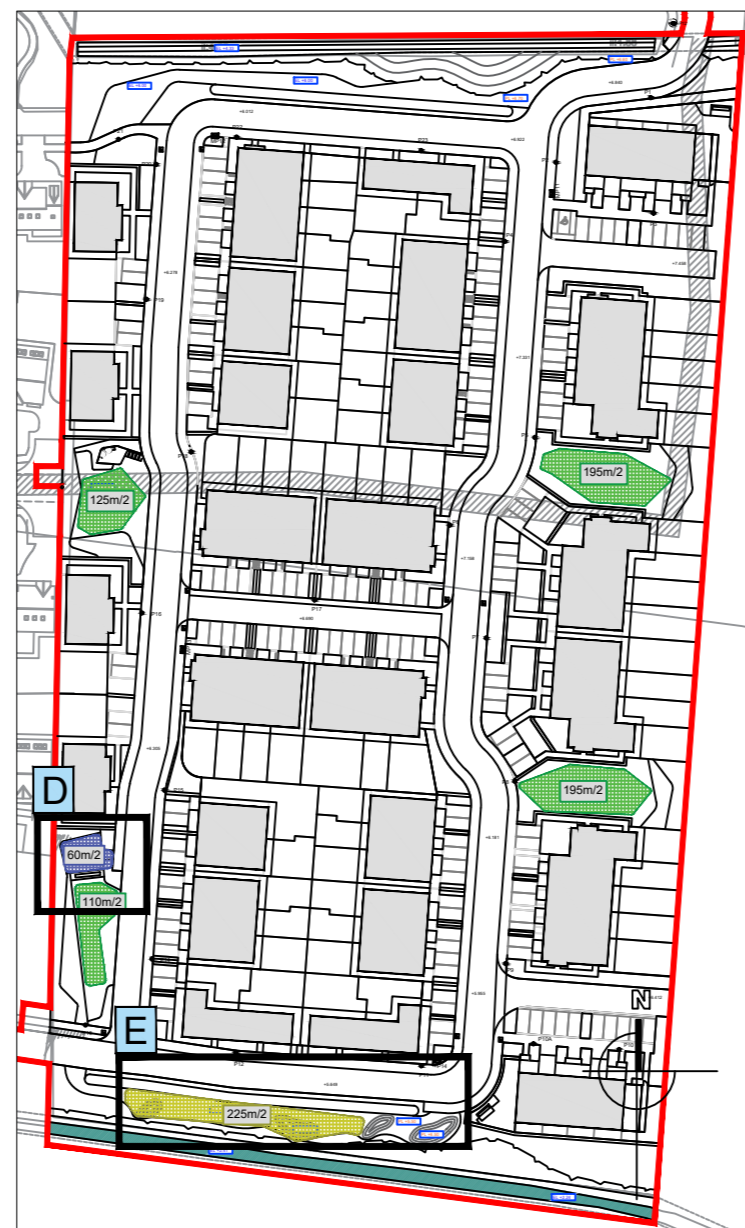
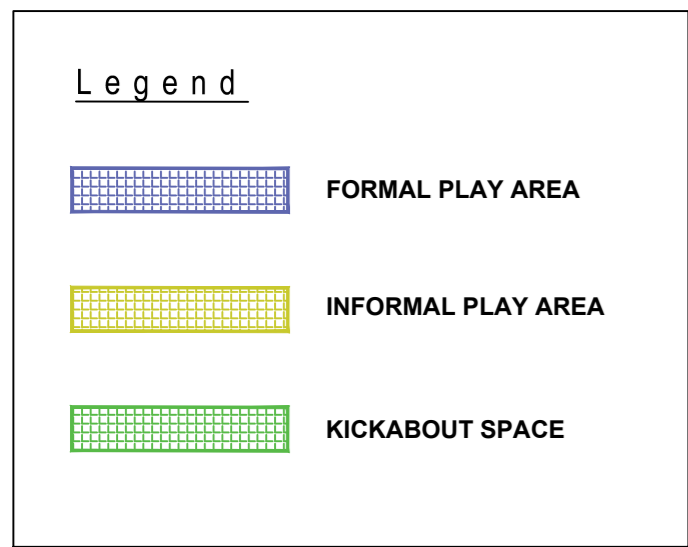


Key Plan | NTS

Natural Play Equipment Specifications

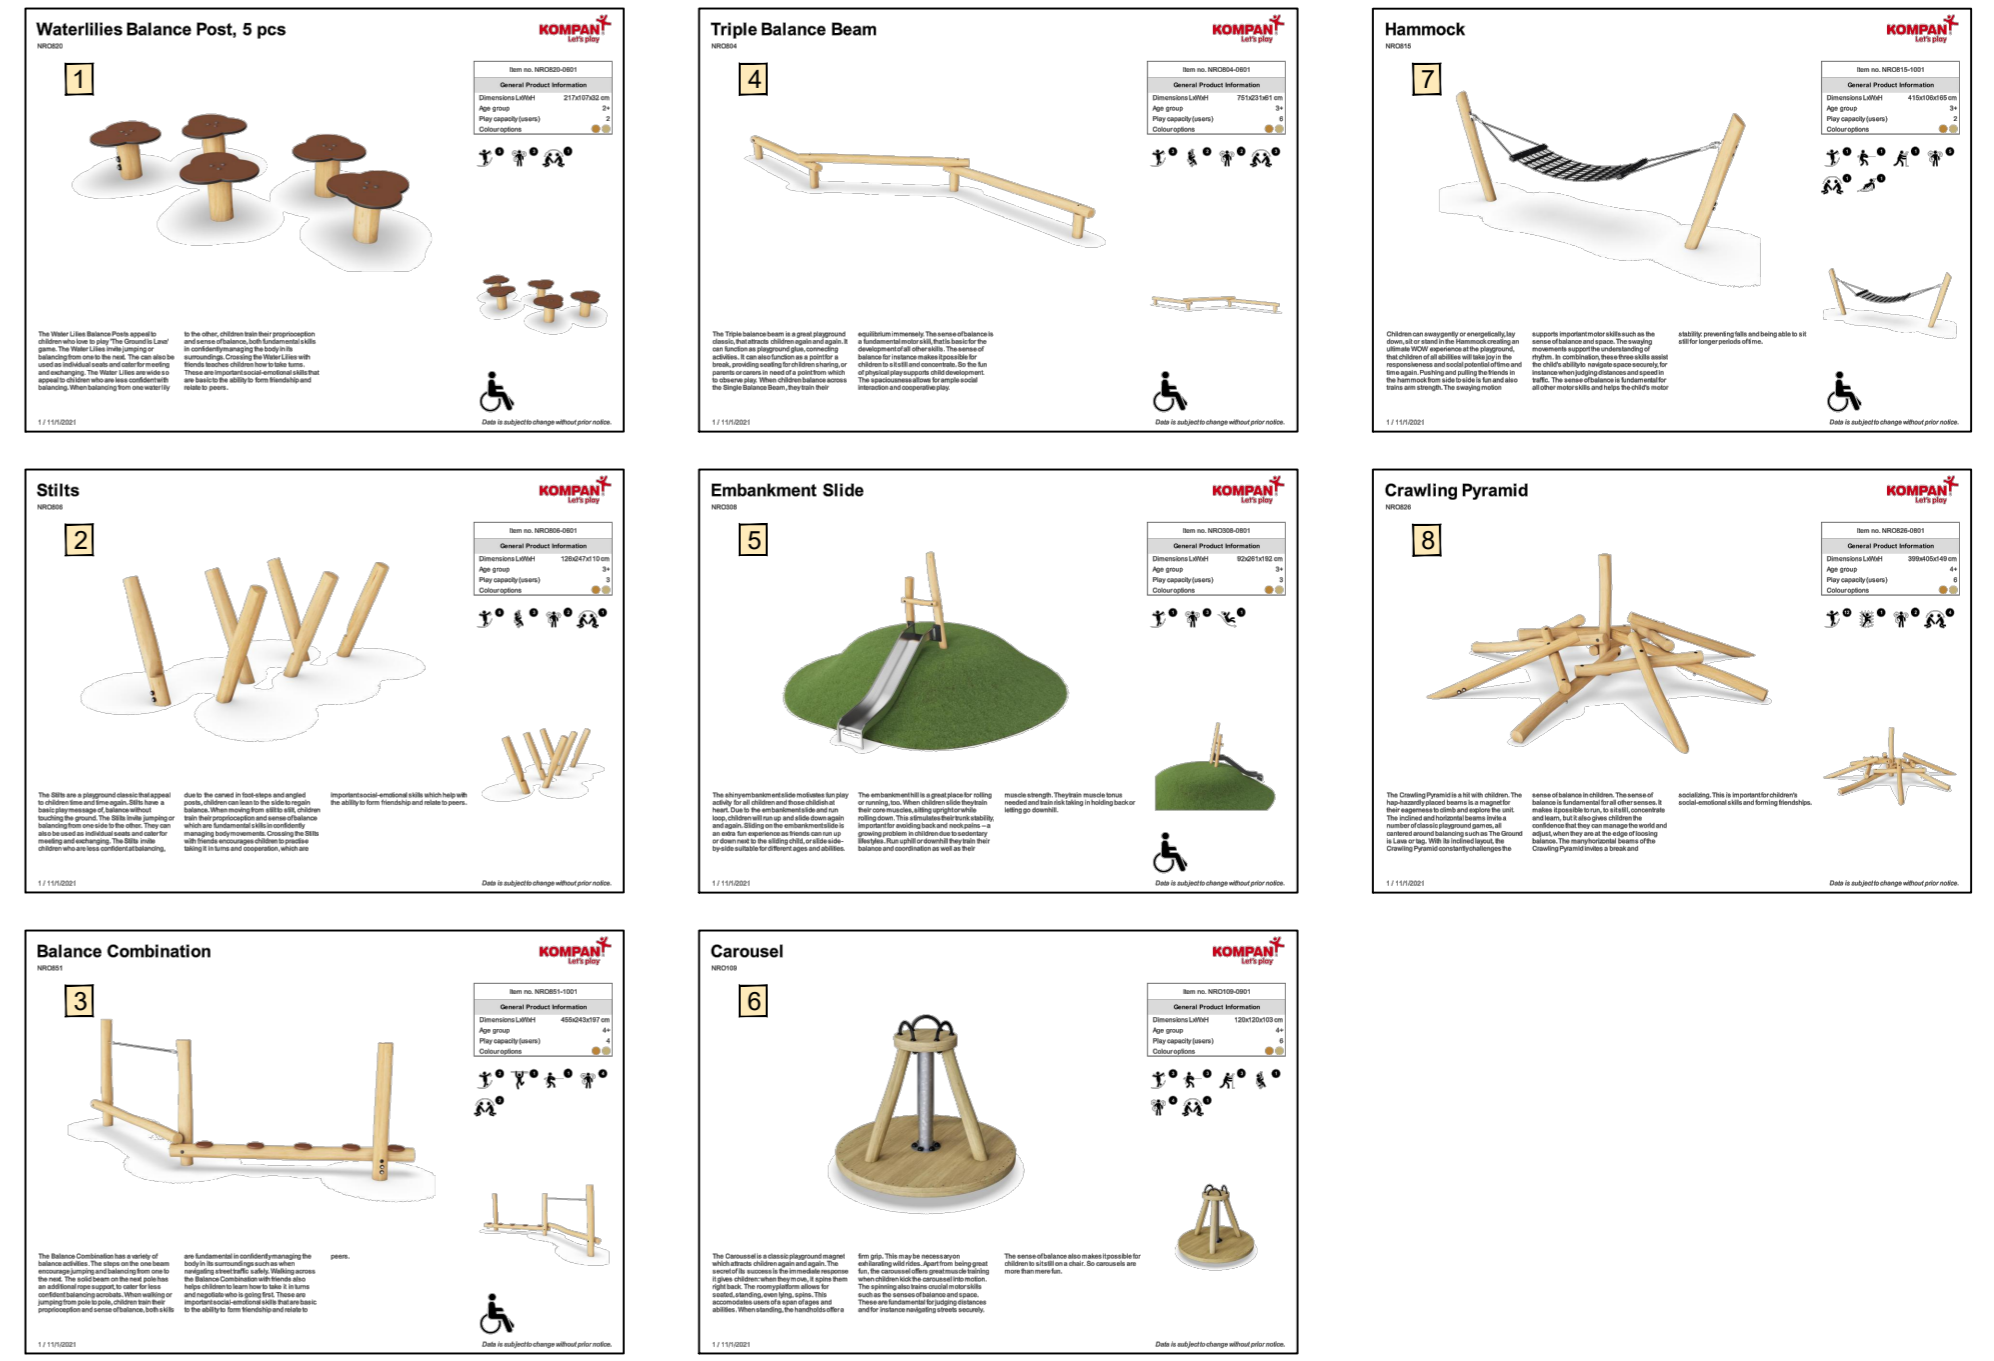

Formal Play Equipment Specifications

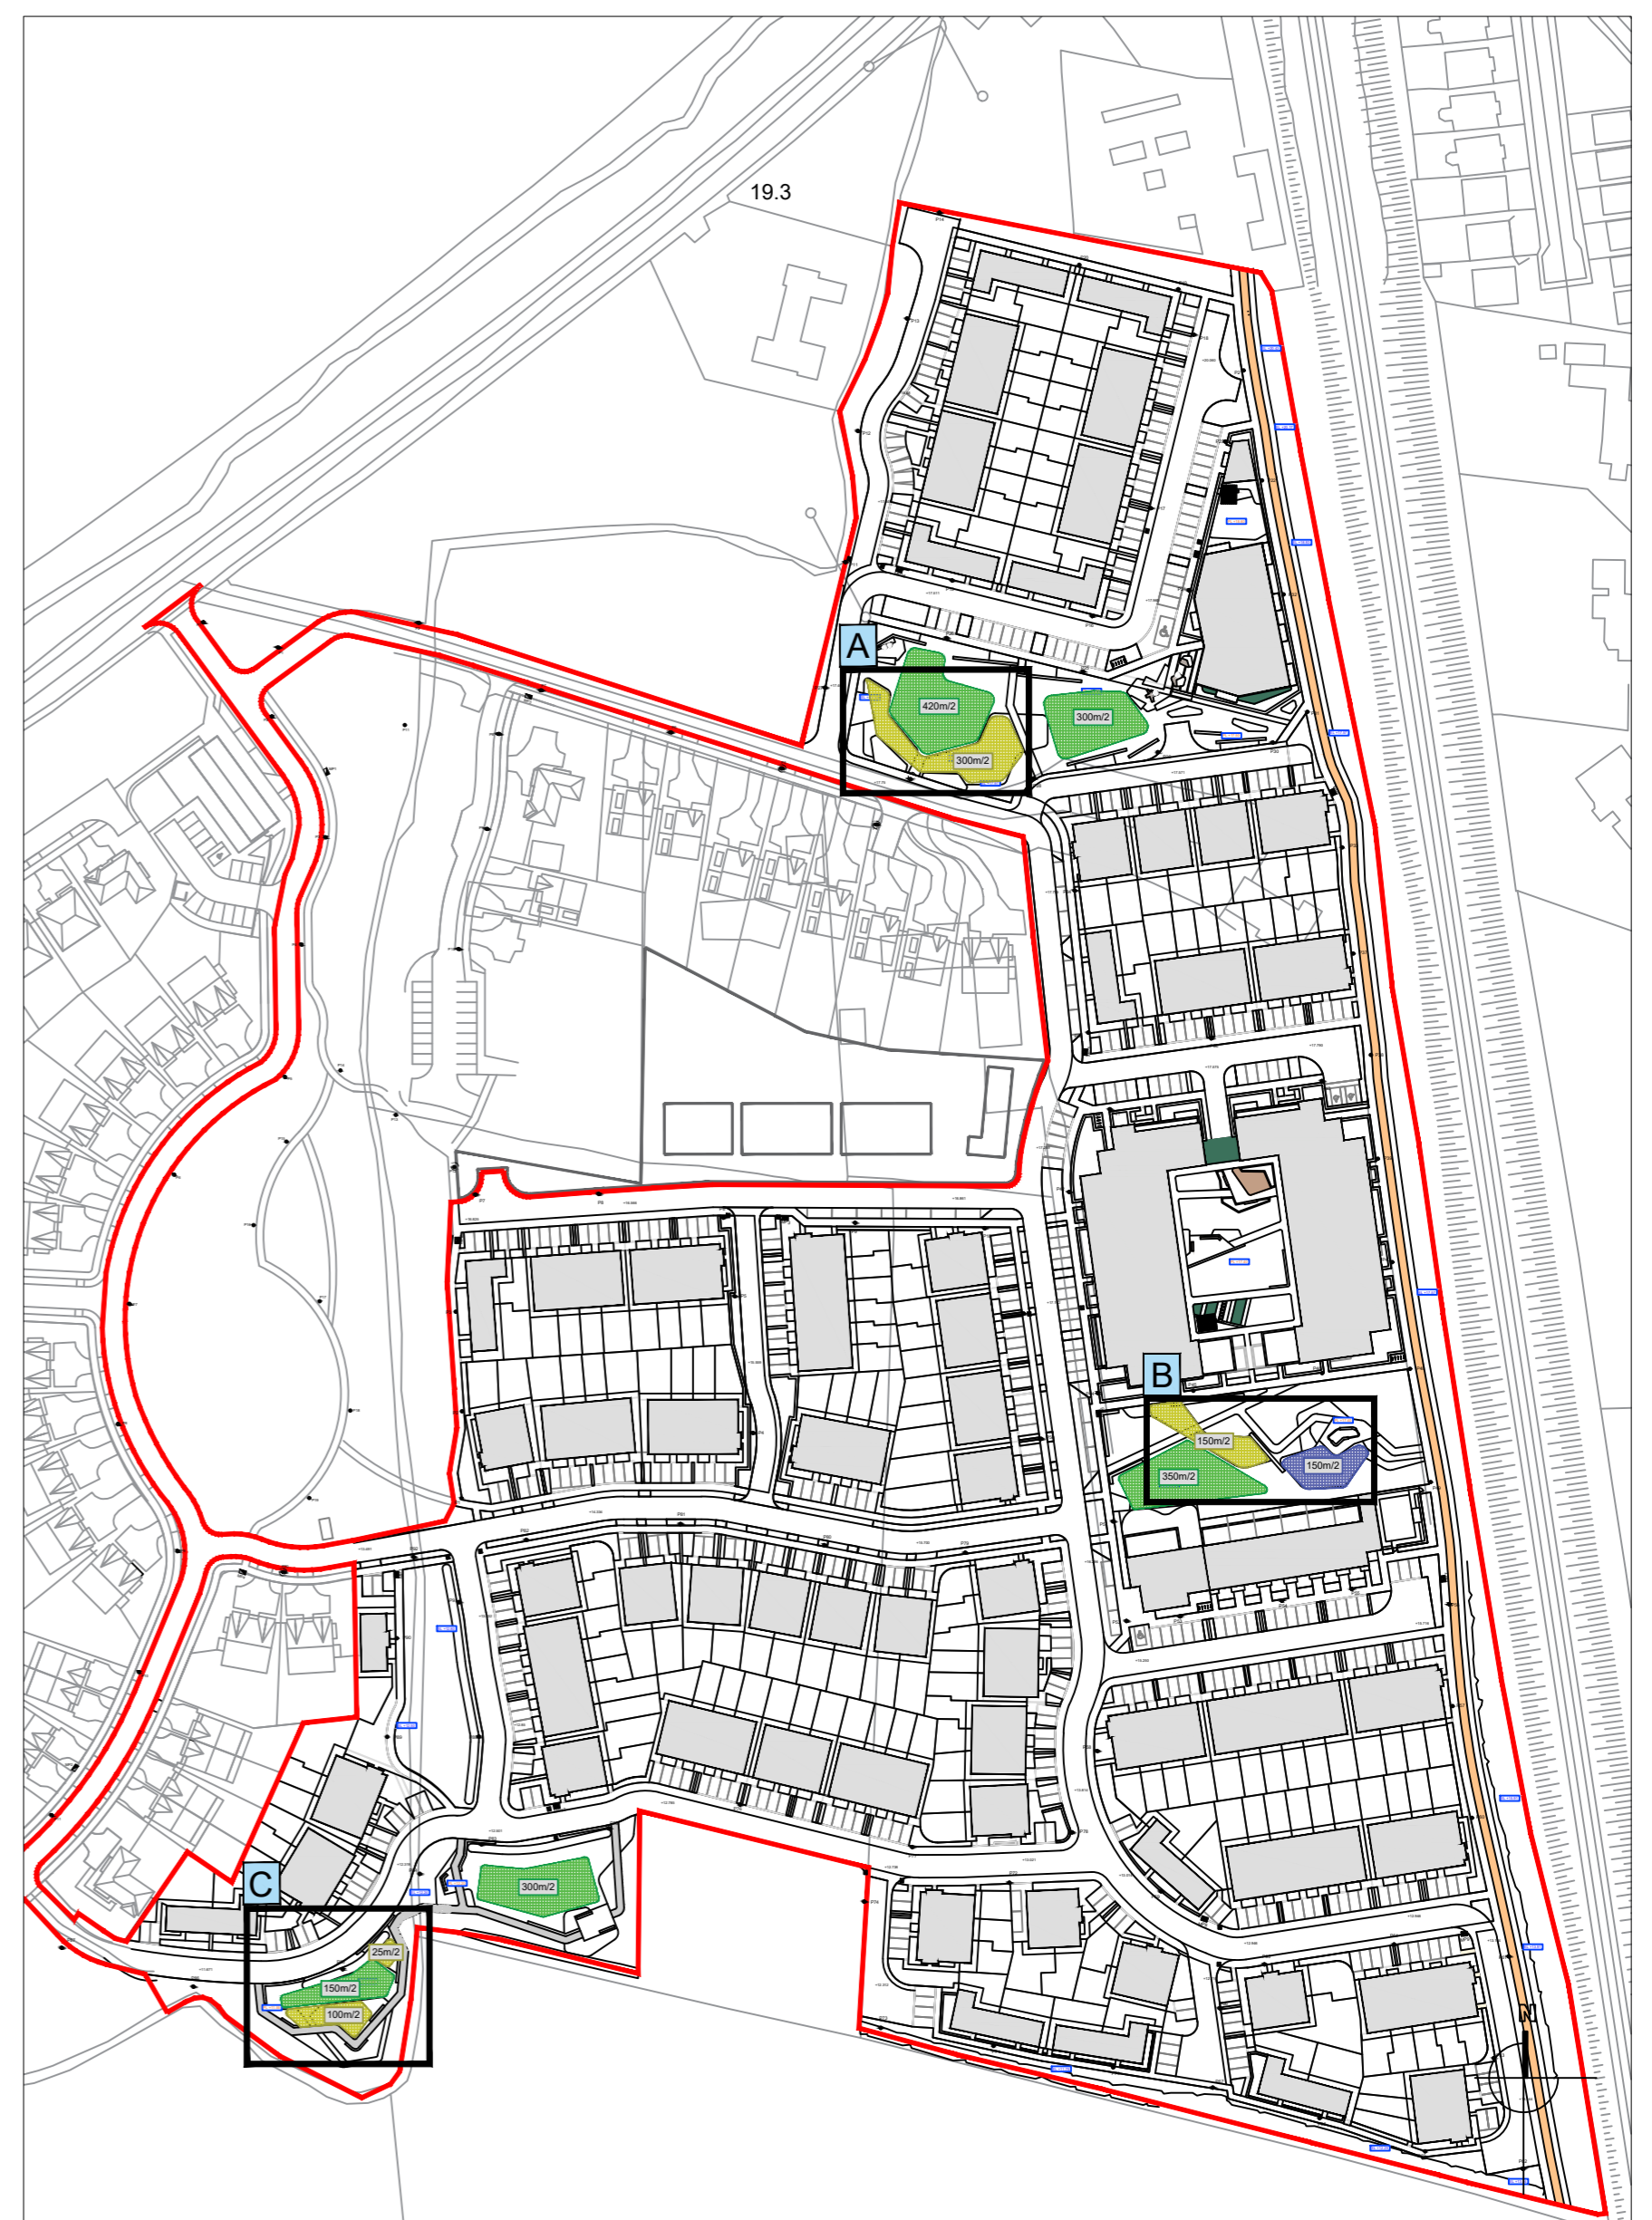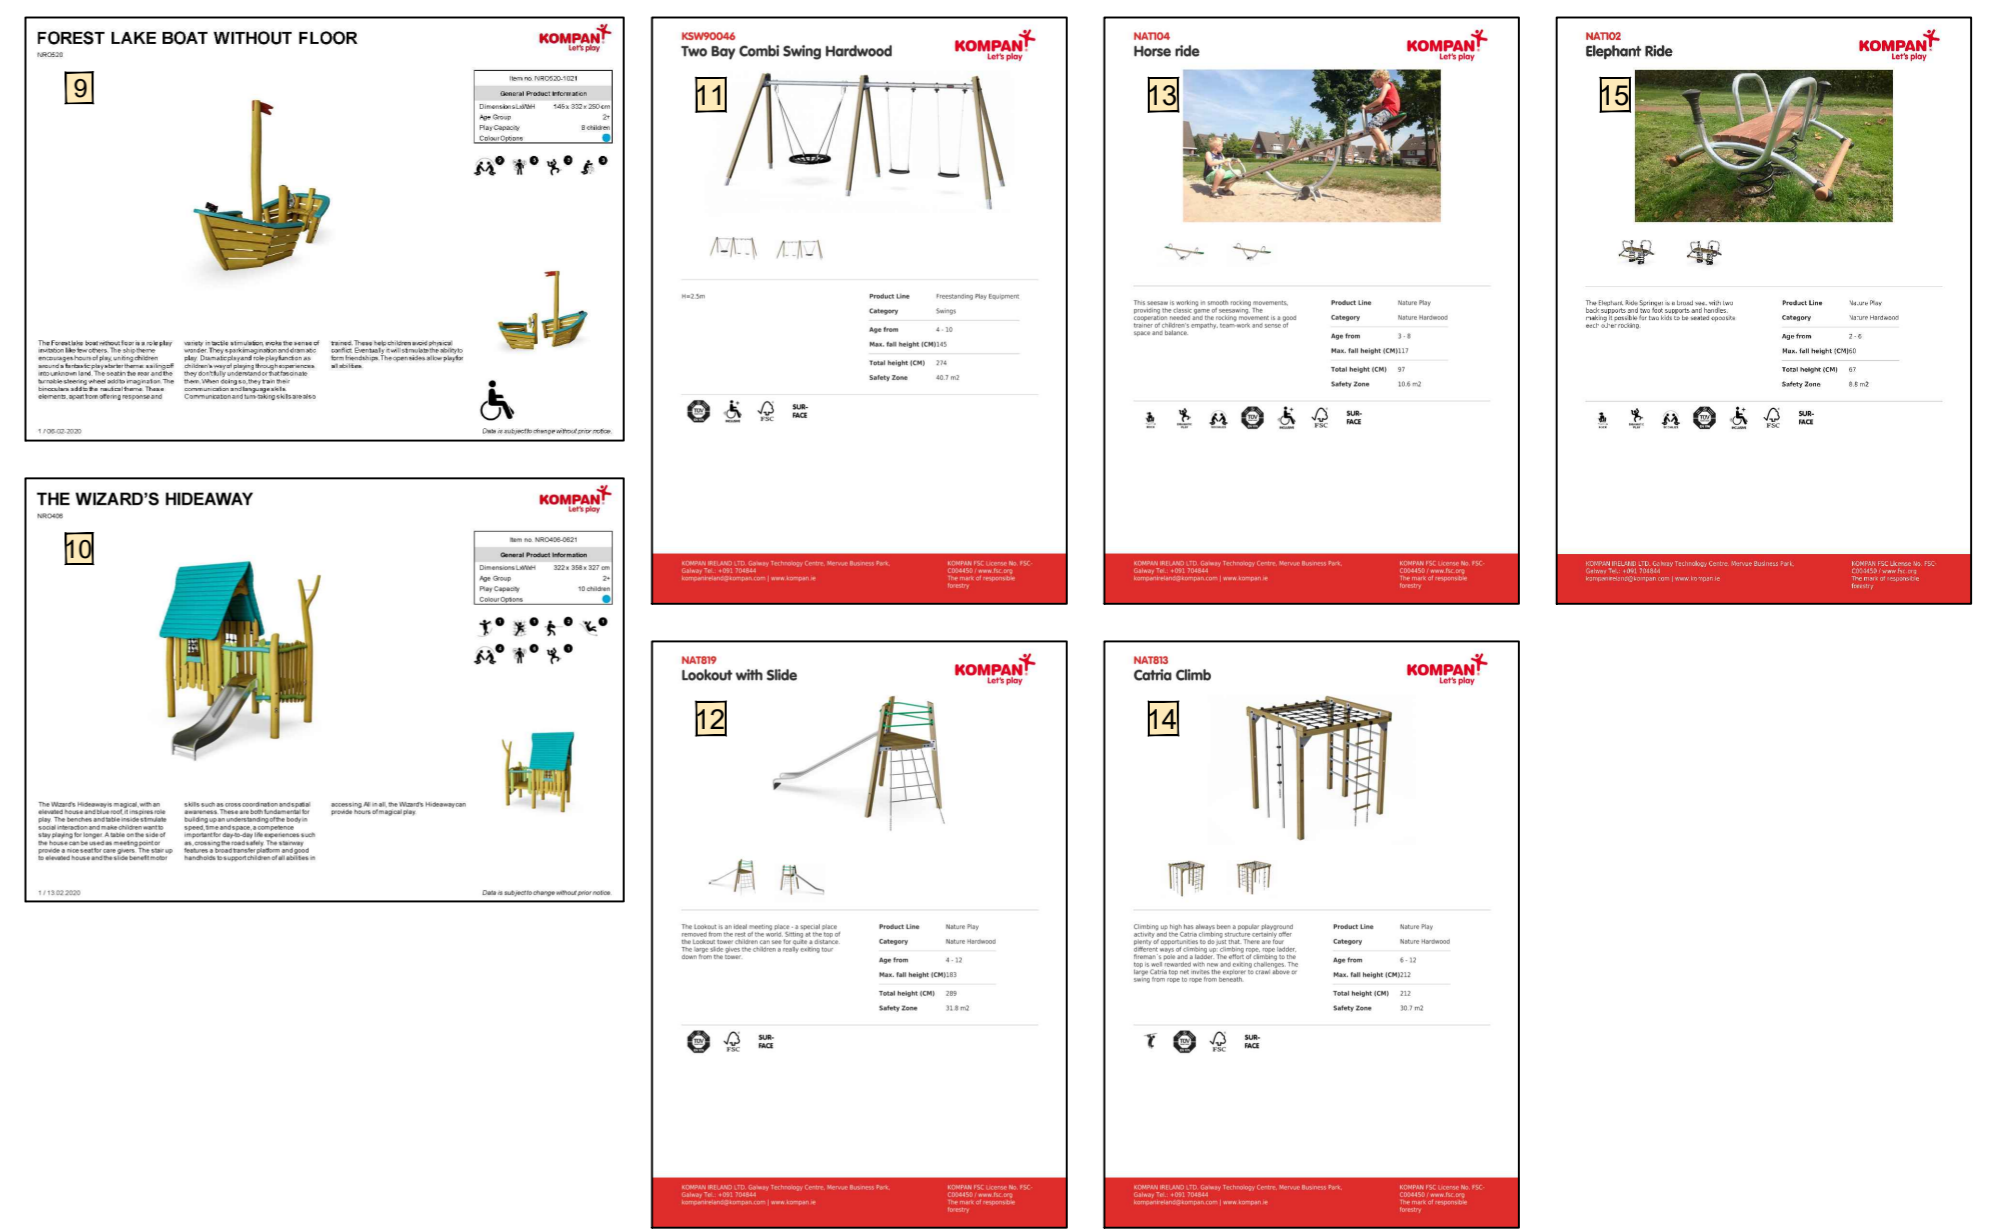

Key Plan | NTS

THIS DRAWING IS COPYRIGHT ©
DO NOT SCALE figured dimensions only to be taken from this drawing

100 Broomfield SHD, Malahide, Co. Dublin for Birchwell Developments Ltd. 49 Play Design & Specification	Scales As Shown @ A1 Date 13.04.22 Job No. 0389	Status PLANNING Dn. JMcC Cn. SK Drawing No. 107	Rev.
	Kevin Fitzpatrick Landscape Architecture 4 Main Street Raheny Dublin 5 E: info@kfa.ie W: www.kfa.ie		

rev	date	drawn	description