


Notes:

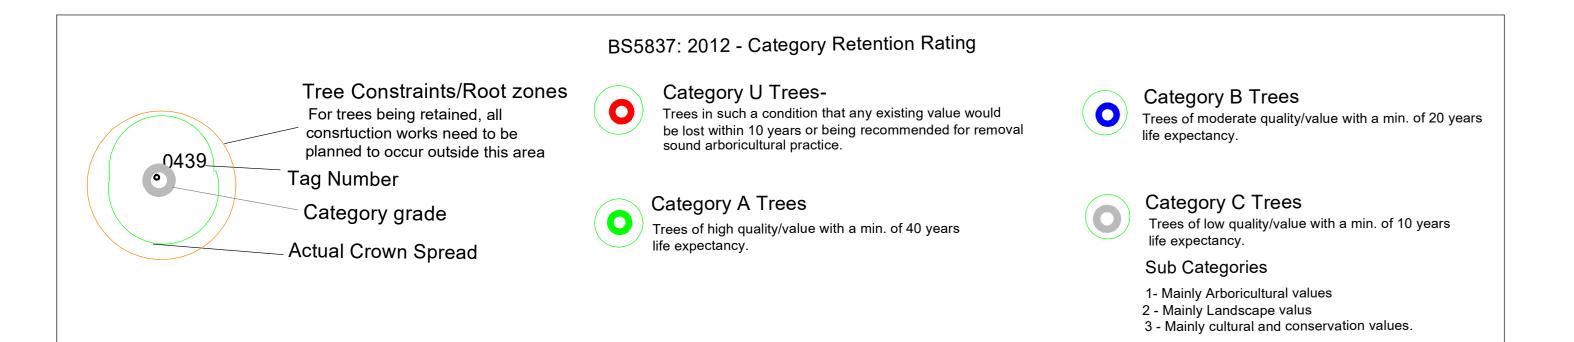

ARBORIST ASSOCIATES LTD.

94 BALLYBAWN COTTAGES, ENNISKERRY, CO. WICKLOW TEL: 01-2742011 / 087-2629589

TITLE: Tree Constriants Plan

Strategic Housing development at Site: Mooretown Phase 3, Swords, Co. Dublin.

Dwg No.MT-P3-001 Part 1 Scale1:500@ A0