


715744 74920

NORTH



© Ordnance Survey Ireland and
Government of Ireland
Licence No. CYAL50248313

Extraction Dates:
October 2015
March 2021
August 2021

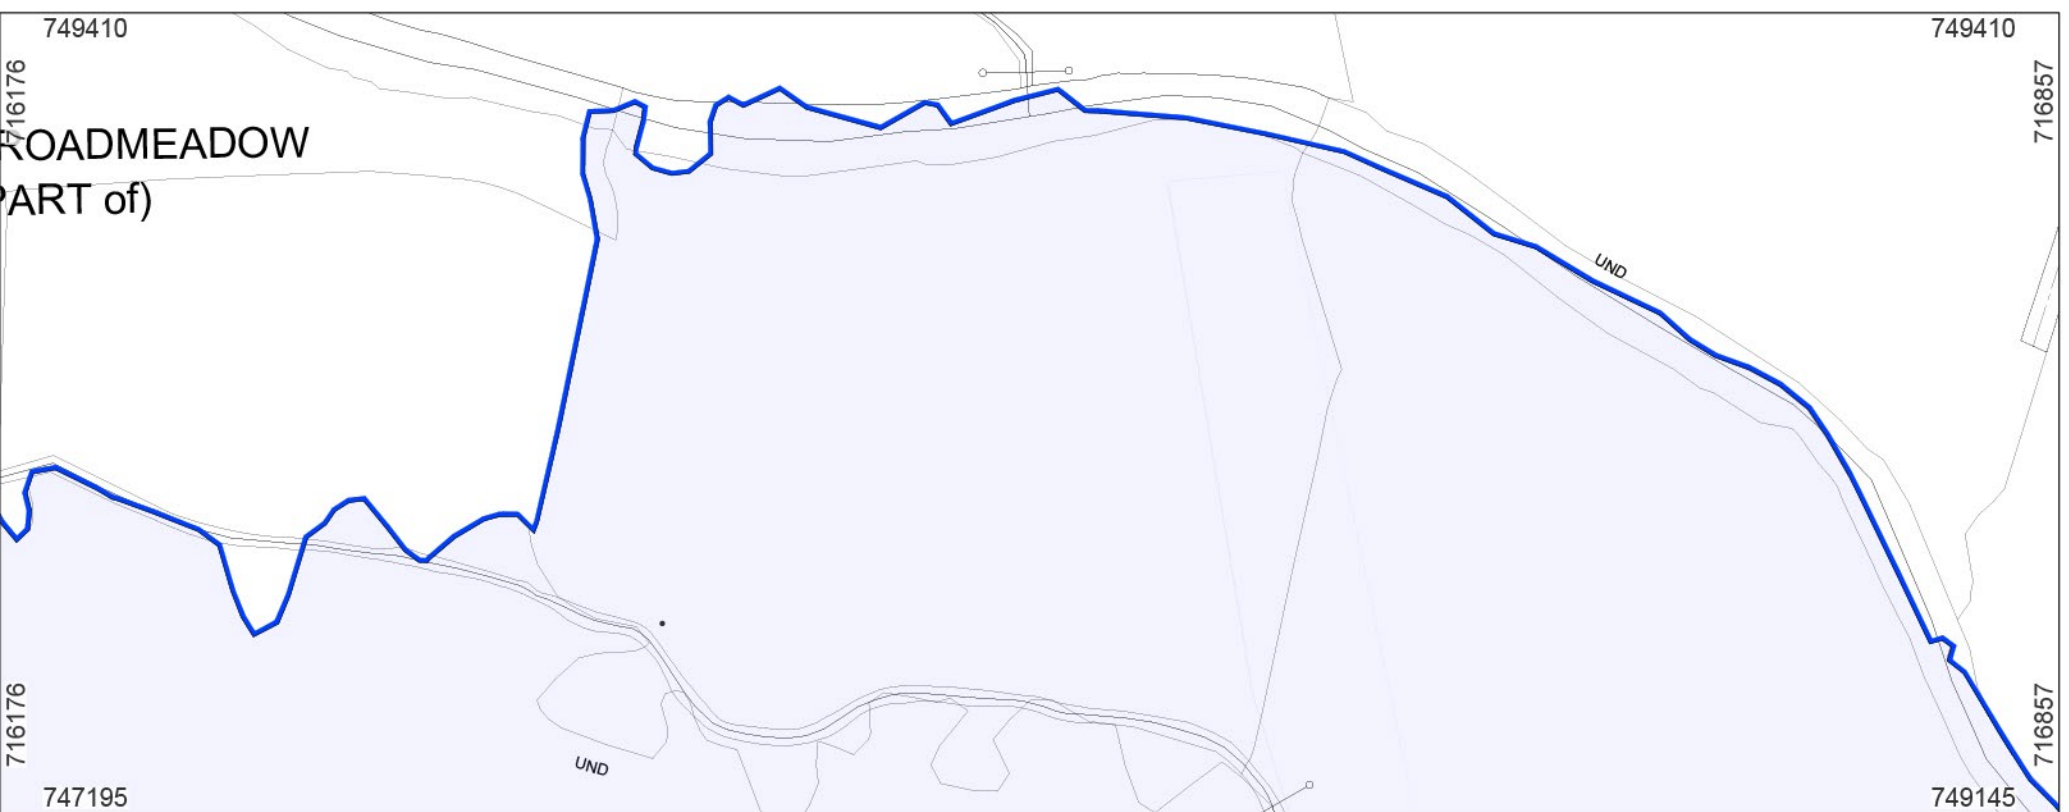

 Site Notice (7 No. Total)

 Redline denotes Planning Application Site
18.378 Hectares (Gross)

 Blue line denotes adjacent lands owned by the Applicant

 Yellow hatch denotes wayleave

revisions	date	info
description	IR30-SHD-5-100 Rising Sun Ltd. (see also IR30-SHD-6-100)	
Site Location Plan		
1:2500		
job	scale	unit
Development at Mooretown, Swords Phase 3	1:2500 AD	
	file	
	MAR 22	
	drawing	
	P&M,	
	Schedule	
	PG	
client		
Gerard Gannon Properties		
issue		
Planning Stage 3		
CONROY CROWE KELLY ARCHITECTS		
65 MERRION SQUARE DUBLIN 2		
PHONE 6613990/1 FAX 6765715		
e-mail info@ceek.ie		