

Please refer to Waterman Moylan Engineers' drawings and reports for all proposed road levels, drainage and attenuation details and other engineering works.

Please refer to Doyle + O'Troithigh Landscape Architects' drawings for surface finishes, landscaping details, planting details and specification, boundary details and all proposed levels and contours to public open spaces. (Indicative tree planting shown in rear gardens.)

This drawing is also to be read in conjunction with reports and drawings from the following consultants included with this application:
Downey Planning and Architecture
Altamar (ecology)
Courtney Deery (archaeology)
Arborist Associates Ltd.
Sabre Electrical Services Ltd.
Modelworks


- © This drawing is copyright.
1 Do not scale this drawing.
2 Errors and omissions to be immediately notified to Architect.
3 All dimensions to be checked on site.
4 To be read with relevant Engineers drawings.

NORTH



© Ordnance Survey Ireland and
Government of Ireland
Licence No. CYAL50248313

OS SHEET 2924-D
2925-C

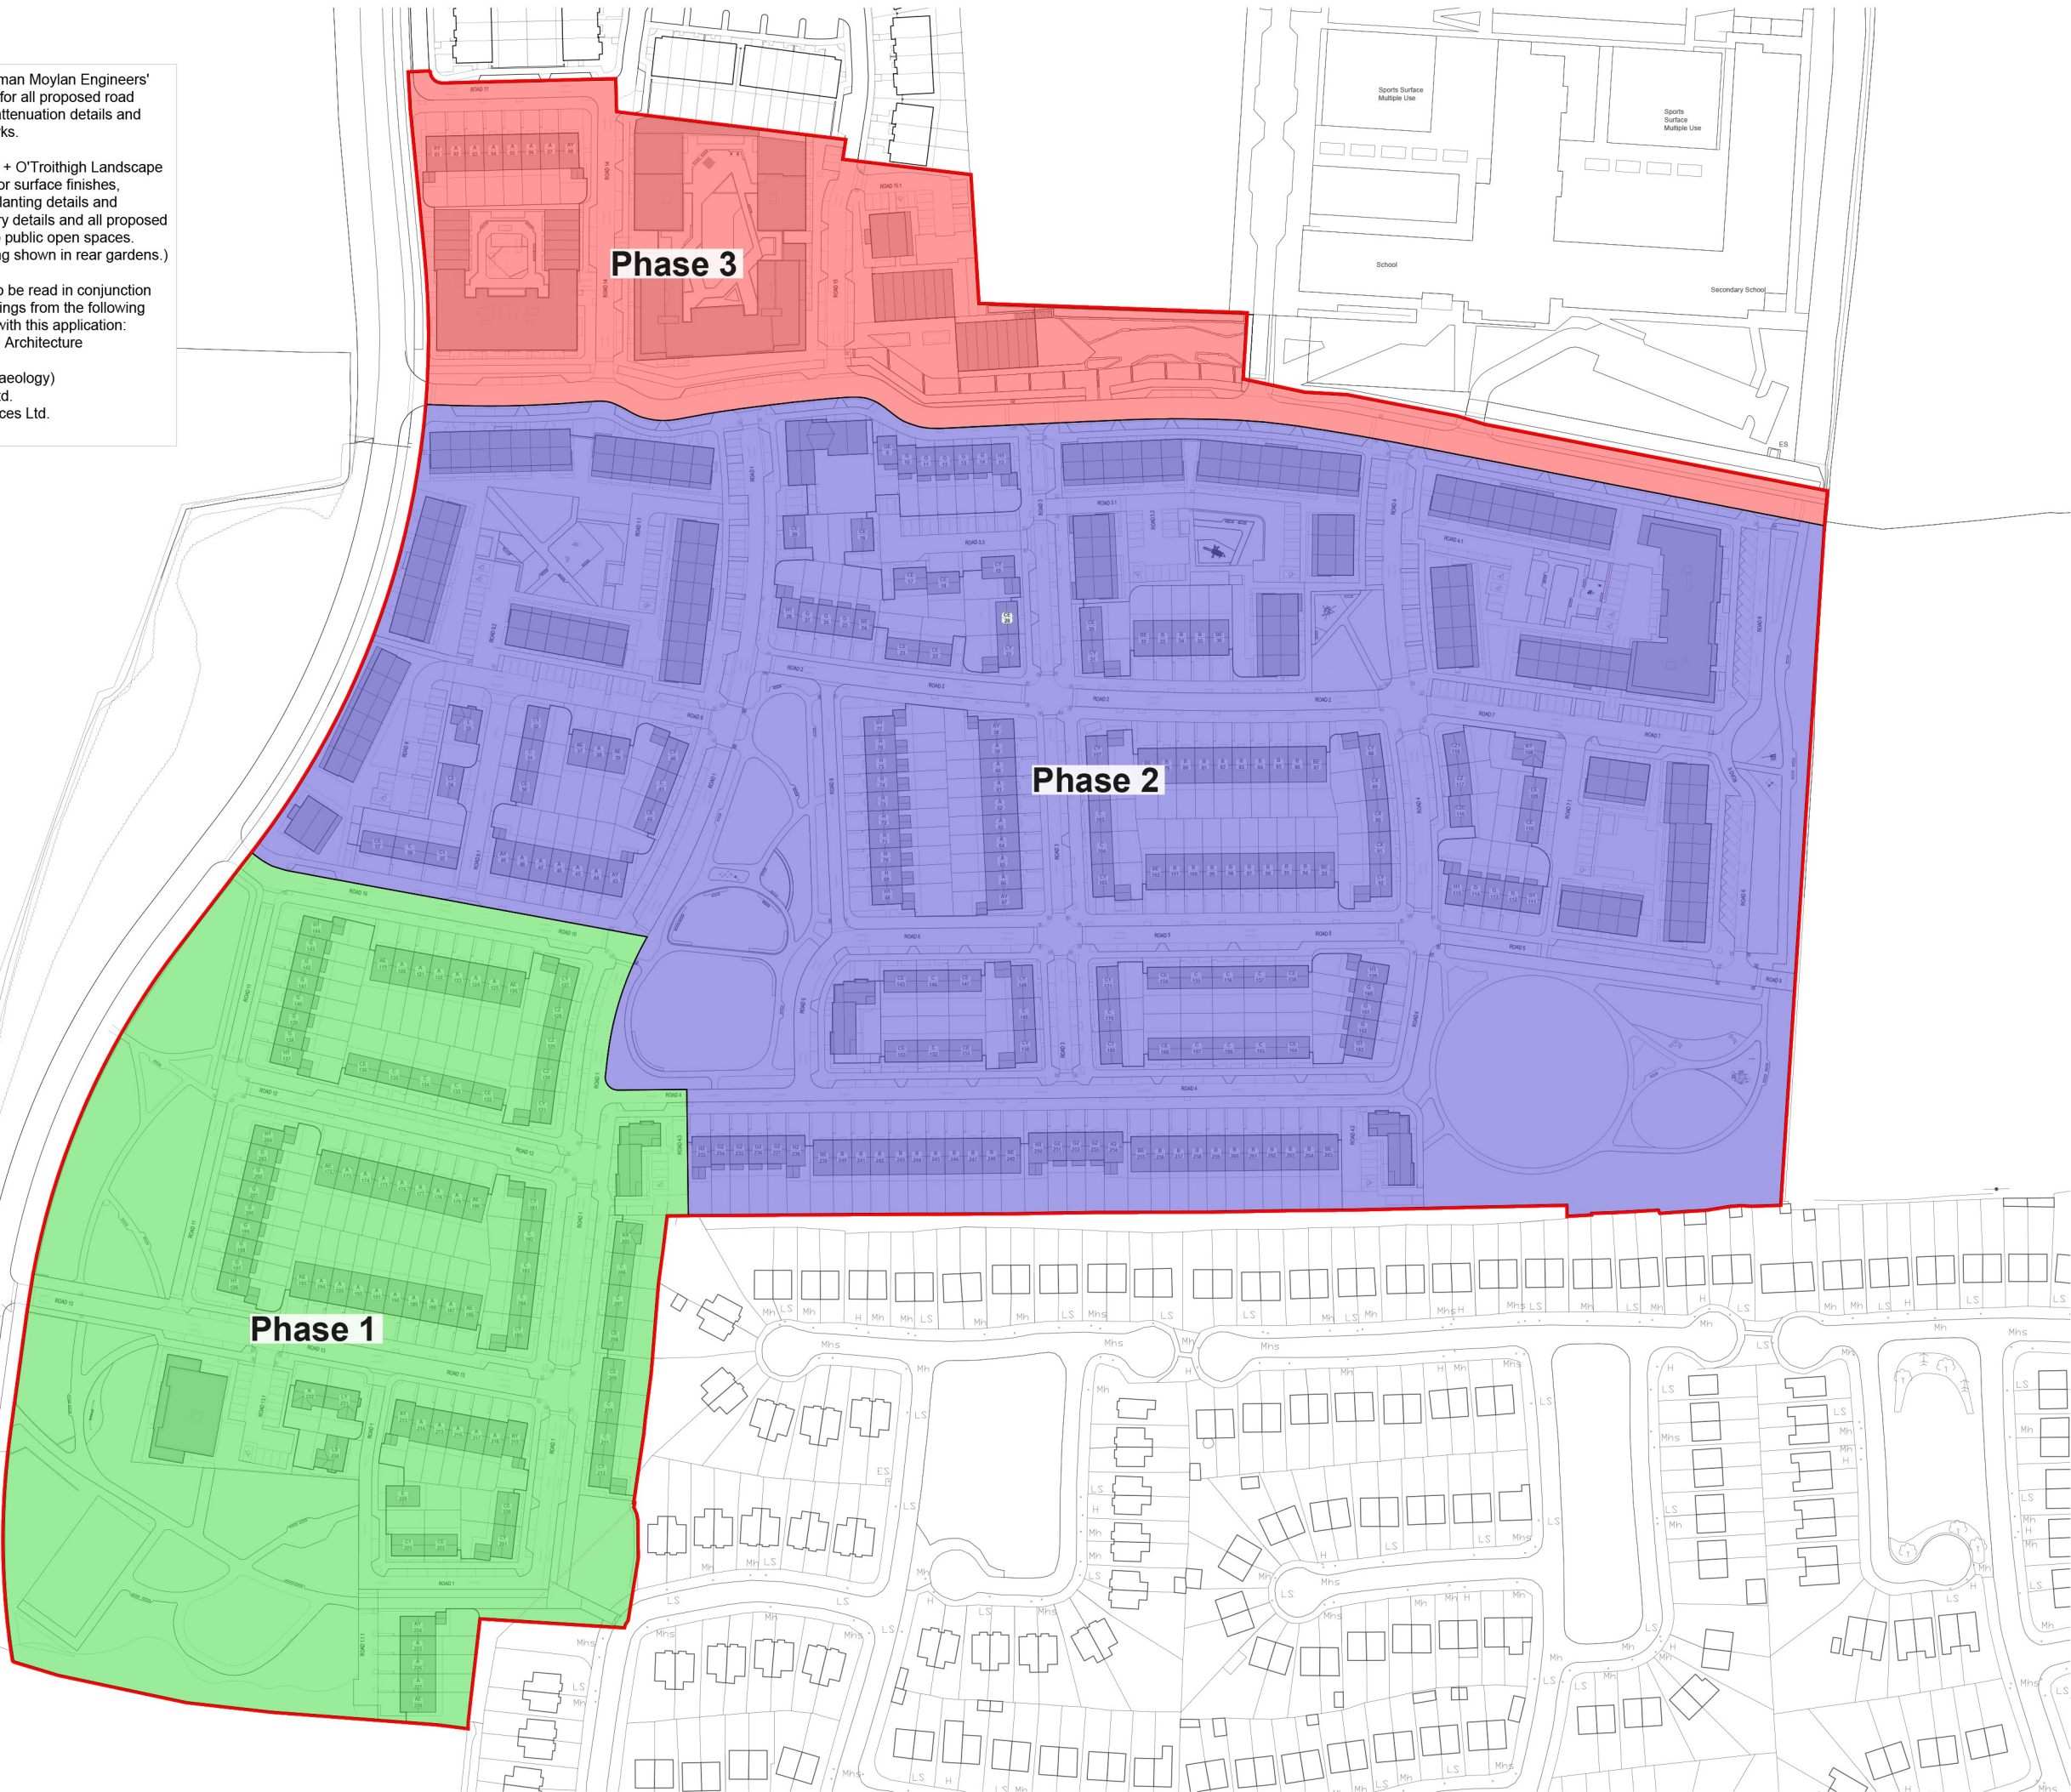

revisions	date	inls
description	drawing no.	1830-SHD-S-131
Phasing Plan	rev.	
job	scale	1:2000 A3
Development at Mooretown, Swords Phase 3	date	Apr'22
	drawn	PG/JK
	checked	PG
client		
Gerard Gannon Properties		
issue		
Planning SHD Stage 3		
CONROY CROWE KELLY ARCHITECTS 65 MERRION SQUARE DUBLIN 2 PHONE 6613990/1 FAX 6765715 e-mail info@ckk.ie		