



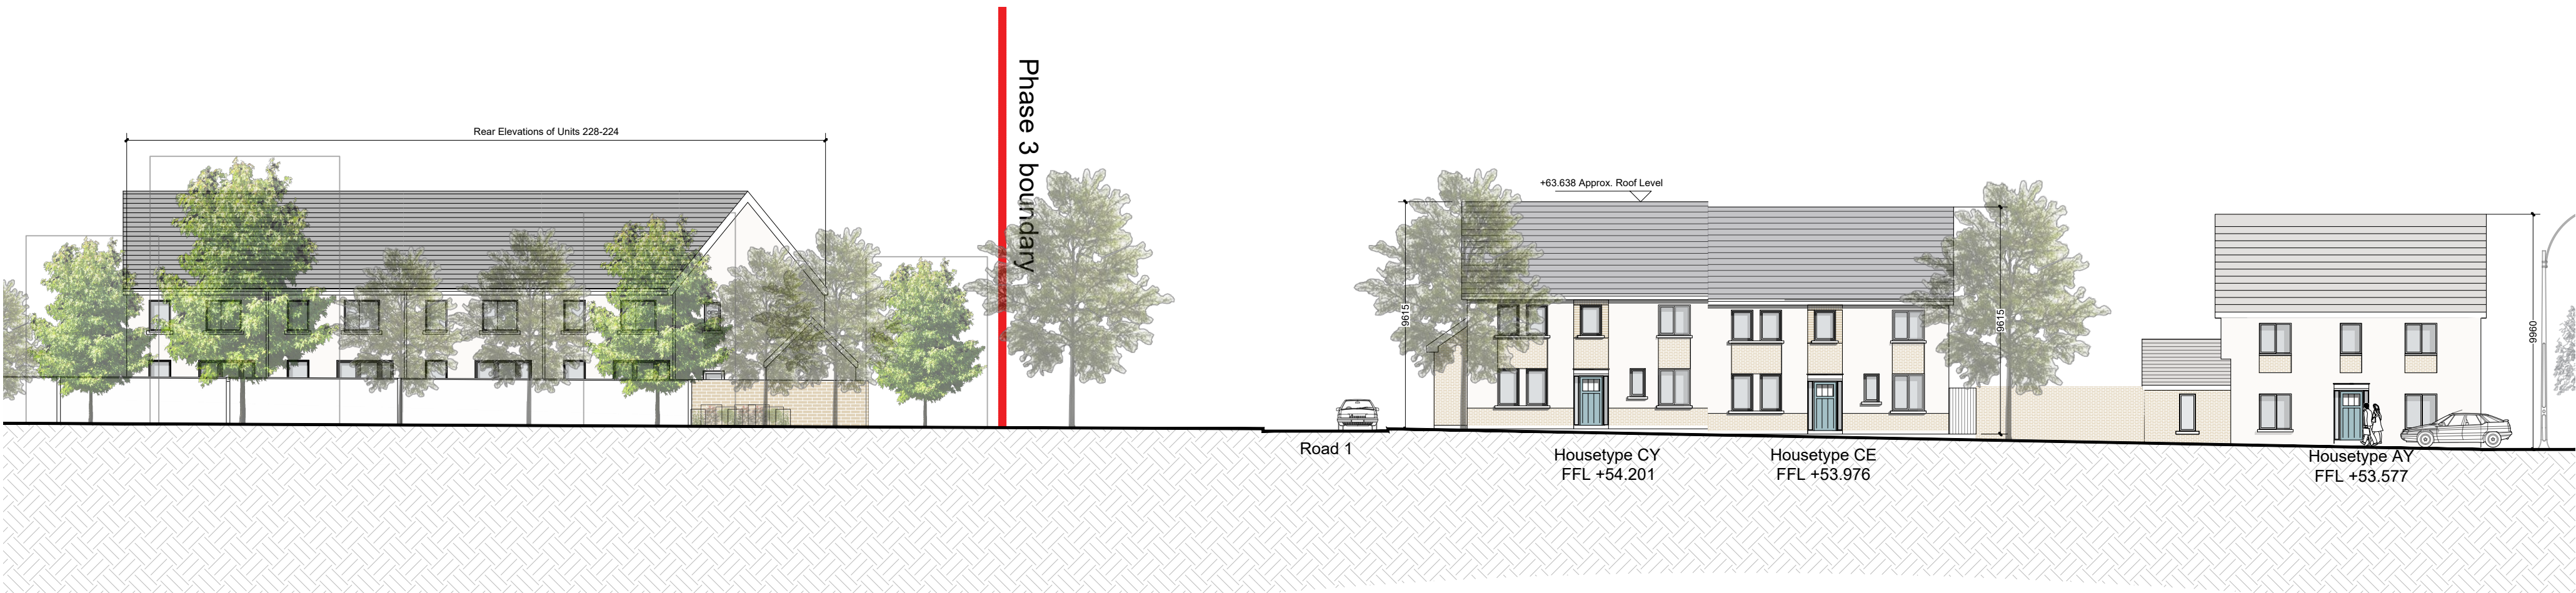

CONTIGUOUS ELEVATION B LOOKING WEST

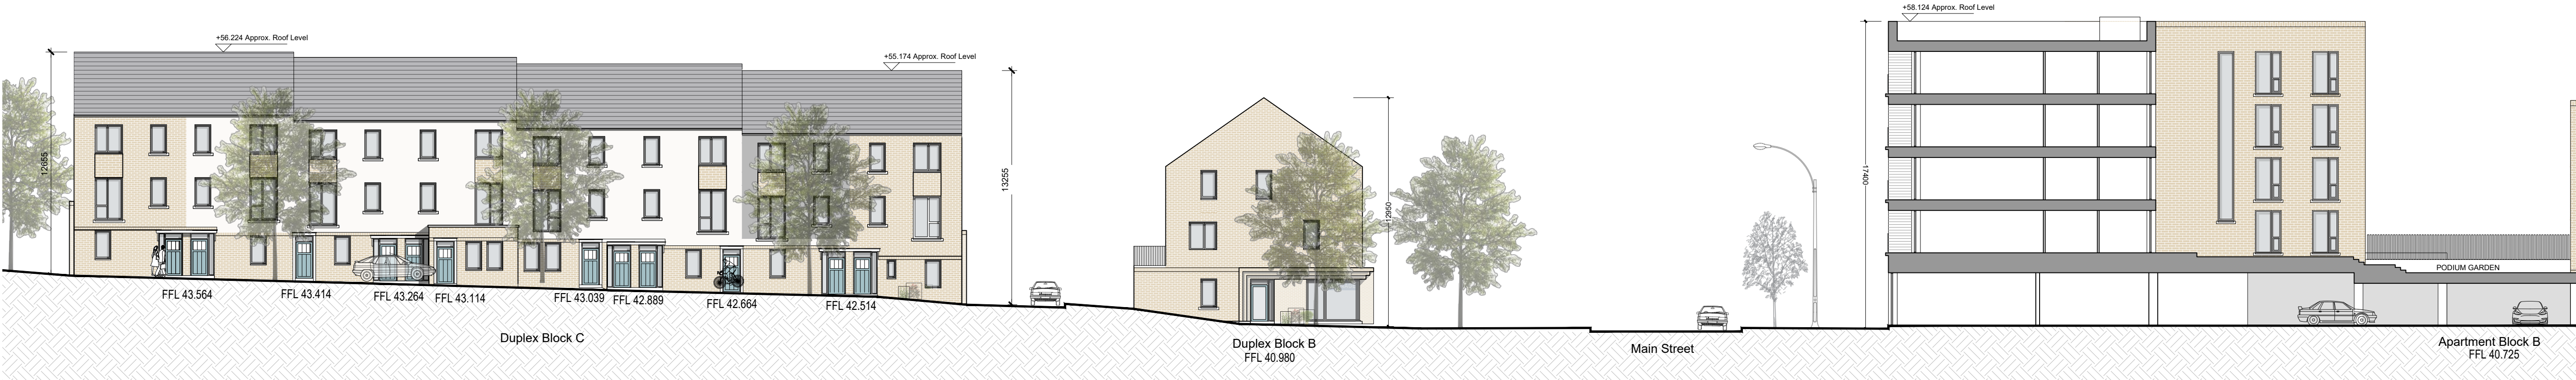

CONTIGUOUS ELEVATION B - CONTINUED



CONTIGUOUS ELEVATION B - CONTINUED



KEYPLAN (NTS)

- © This drawing is copyright.
- 1 Do not scale this drawing.
 - 2 Errors and omissions to be immediately notified to Architect.
 - 3 All dimensions to be checked on site.
 - 4 To be read with relevant Engineers drawings.

revisions	date	inls
description	call ref.	drawing no.
		1830-SHD-S-141
		1/17/2022/SHD/Planning
		REV. 1
job	scale	1:200 A1
Development at Mooretown, Swords Phase 3	date	APL '22
	drawn	AL
	checked	PG
client		
Gerard Gannon Properties		
issue		
Planning SHD Stage 3		
CONROY CROWE KELLY ARCHITECTS		
65 MERRION SQUARE DUBLIN 2		
PHONE 6613990/1 FAX 6765715 E-MAIL info@eck.ie		