





CONTIGUOUS ELEVATION H - Looking North

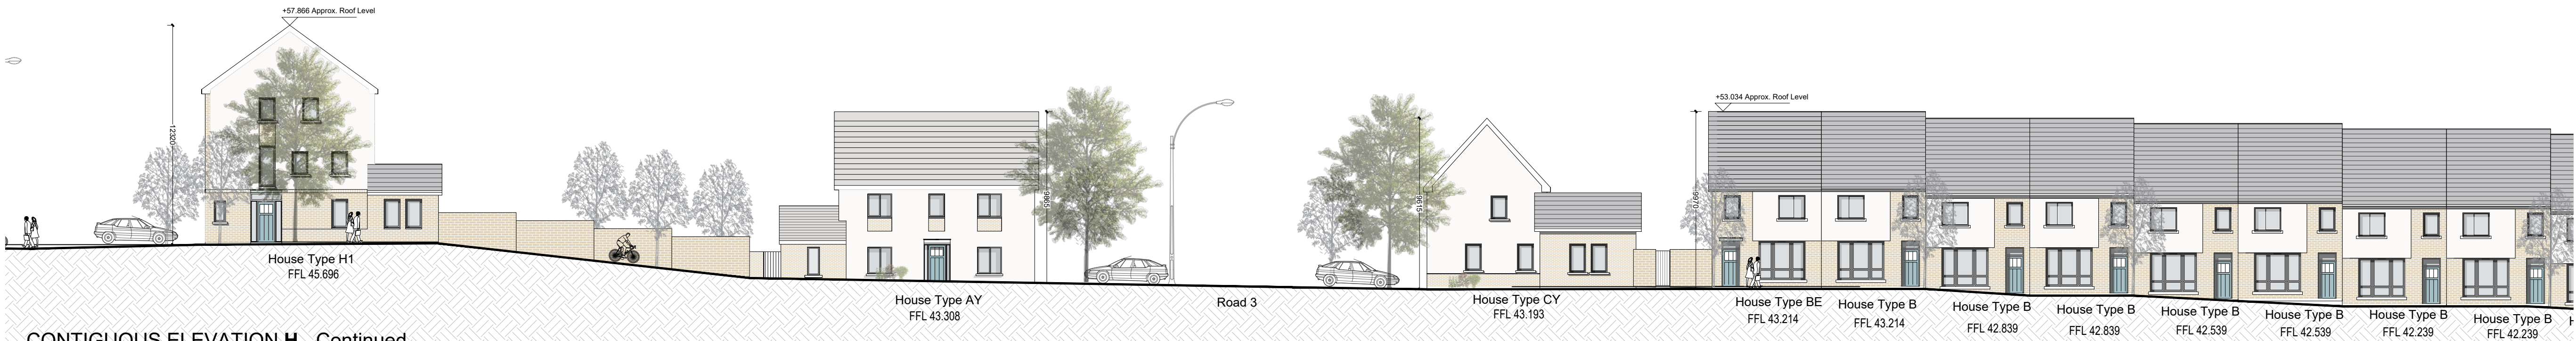


CONTIGUOUS ELEVATION H - Continued



CONTIGUOUS ELEVATION H - Continued

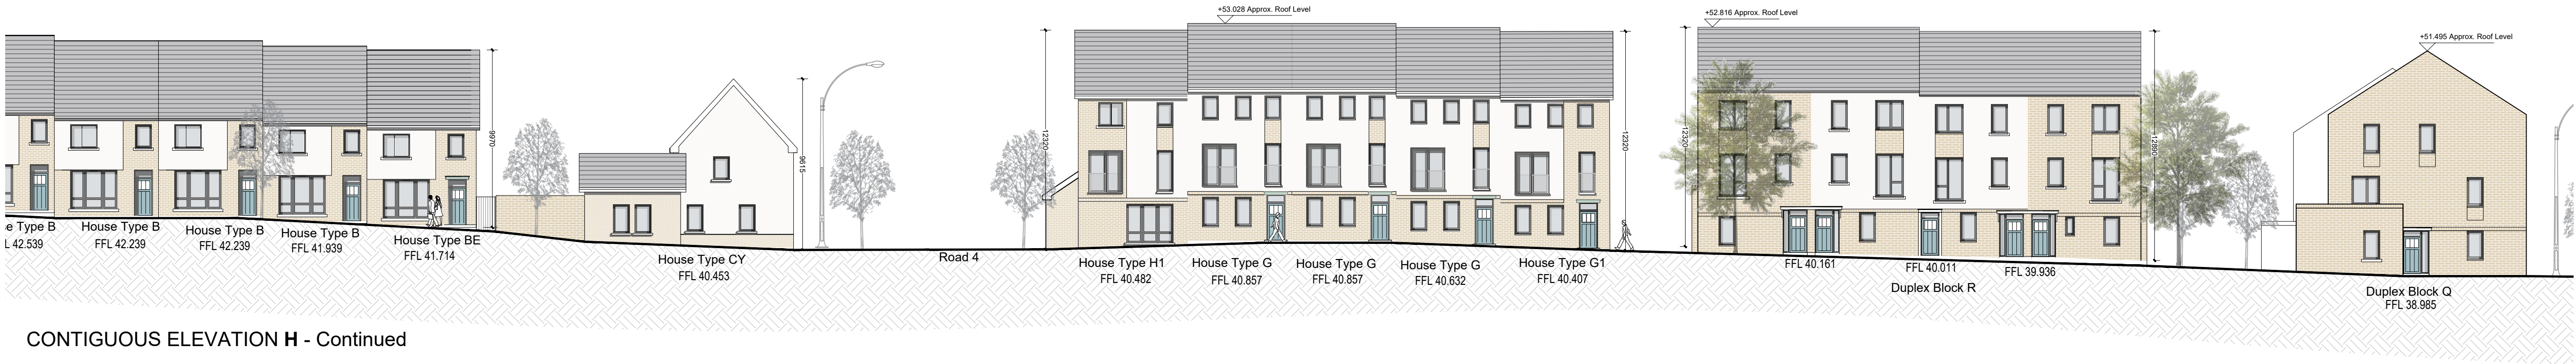

CONTIGUOUS ELEVATION H - Continued

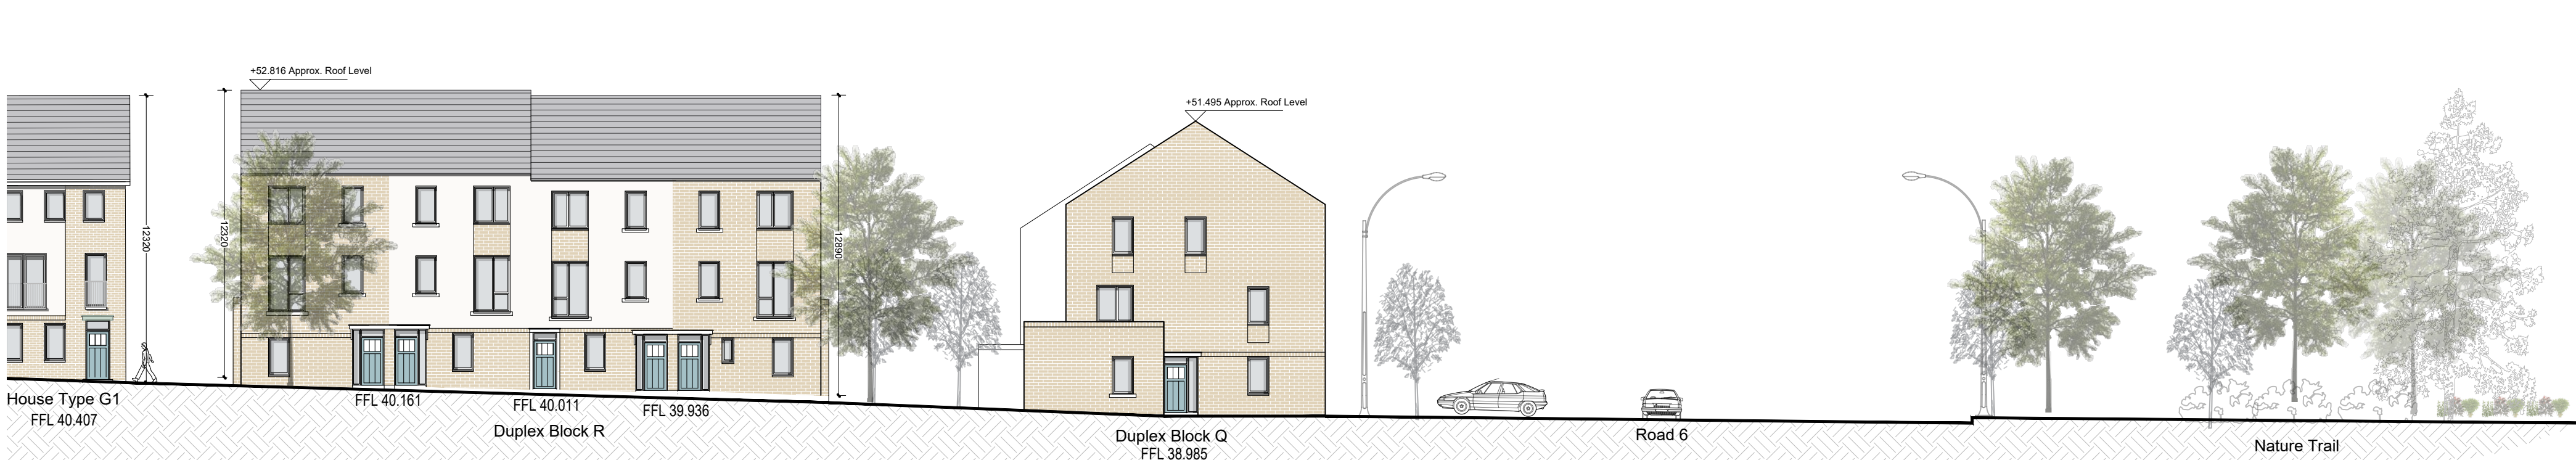

CONTIGUOUS ELEVATION H - Continued



KEYPLAN (NTS)

© This drawing is copyright. 1 Do not scale this drawing. 2 Errors and omissions to be immediately notified to Architect. 3 All dimensions to be checked on site. 4 To be read with relevant Engineers drawings.	
revisions	date ins
description	
Composite Elevations Sheet 7	
job	
Development at Mooretown, Swords Phase 3	
client	
Gerard Gannon Properties	
issue	
Planning SHD Stage 3	
CONROY CROWE KELLY ARCHITECTS 65 MERRION SQUARE DUBLIN 2	
PHONE 6613990\1 FAX 6765715 E-MAIL info@eck.ie	