




CONTIGUOUS ELEVATION i - Looking North

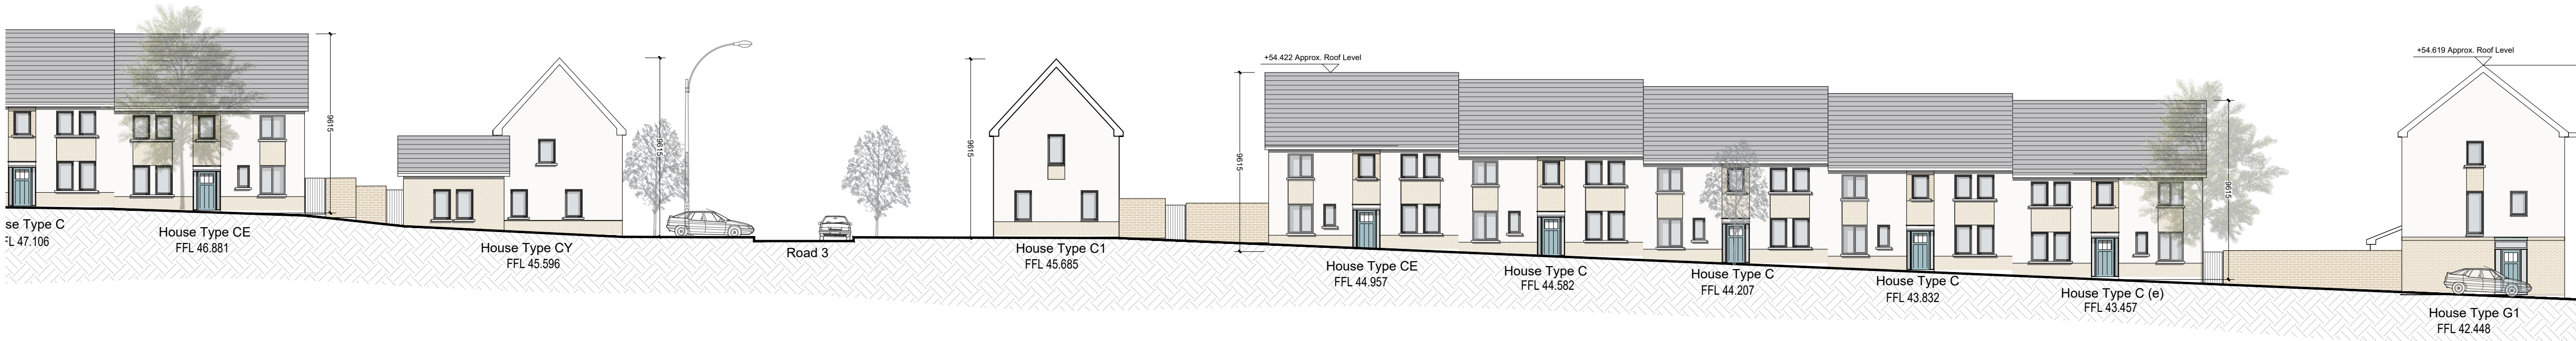

CONTIGUOUS ELEVATION i - Continued



CONTIGUOUS ELEVATION i - Looking North



CONTIGUOUS ELEVATION J - Looking North



KEYPLAN (NTS)

- © This drawing is copyright.
- 1 Do not scale this drawing.
 - 2 Errors and omissions to be immediately notified to Architect.
 - 3 All dimensions to be checked on site.
 - 4 To be read with relevant Engineers drawings.

revisions	date	inls
description	drawn	1830-SHD-S-147
Composite Elevations Sheet 8	checked	1/11/2028/Planning
job	scale	1:200 A1
Development at Mooretown, Swords Phase 3	date	APL '22
	drawn	AL
	checked	PG
client		
Gerard Gannon Properties		
issue		
Planning SHD Stage 3		
CONROY CROWE KELLY ARCHITECTS 65 MERRION SQUARE DUBLIN 2		
PHONE 6613990/1 FAX 6765715 E-MAIL info@cck.ie		