


Precedent Image of Brick Work Finish

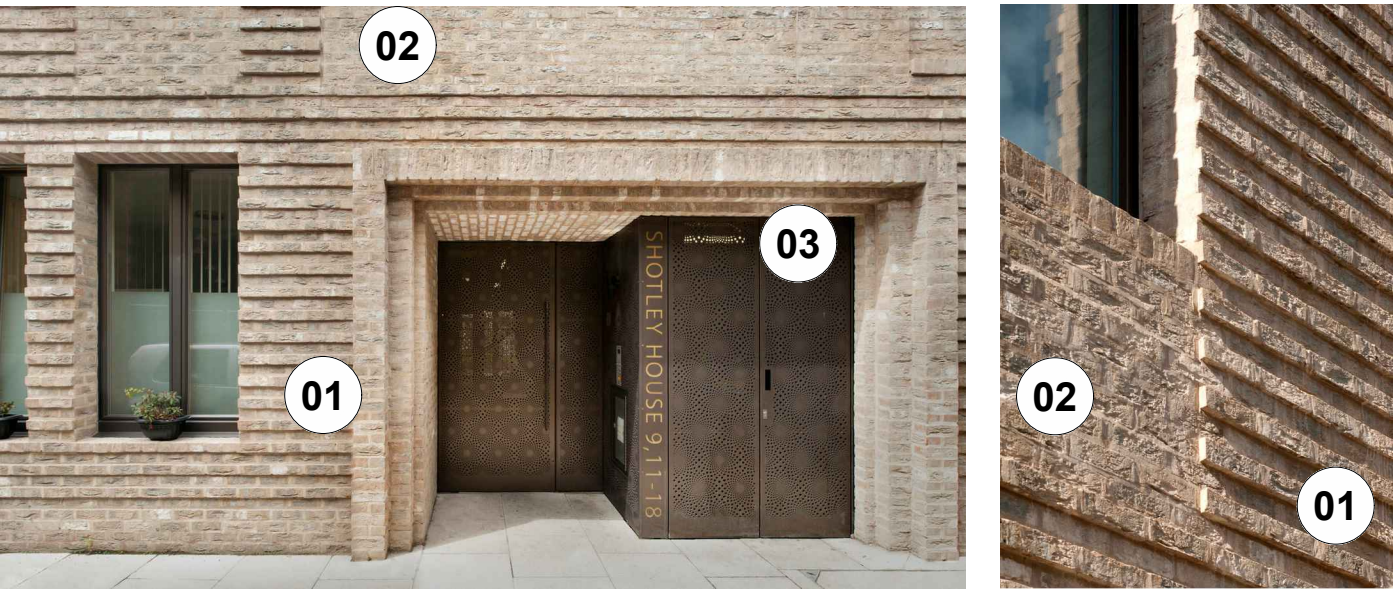


Boundary




KEYPLAN (NTS)

- © This drawing is copyright.
1 Do not scale this drawing.
2 Errors and omissions to be immediately notified to Architect.
3 All dimensions to be checked on site.
4 To be read with relevant Engineers drawings.

CONTIGUOUS ELEVATION K - Looking South

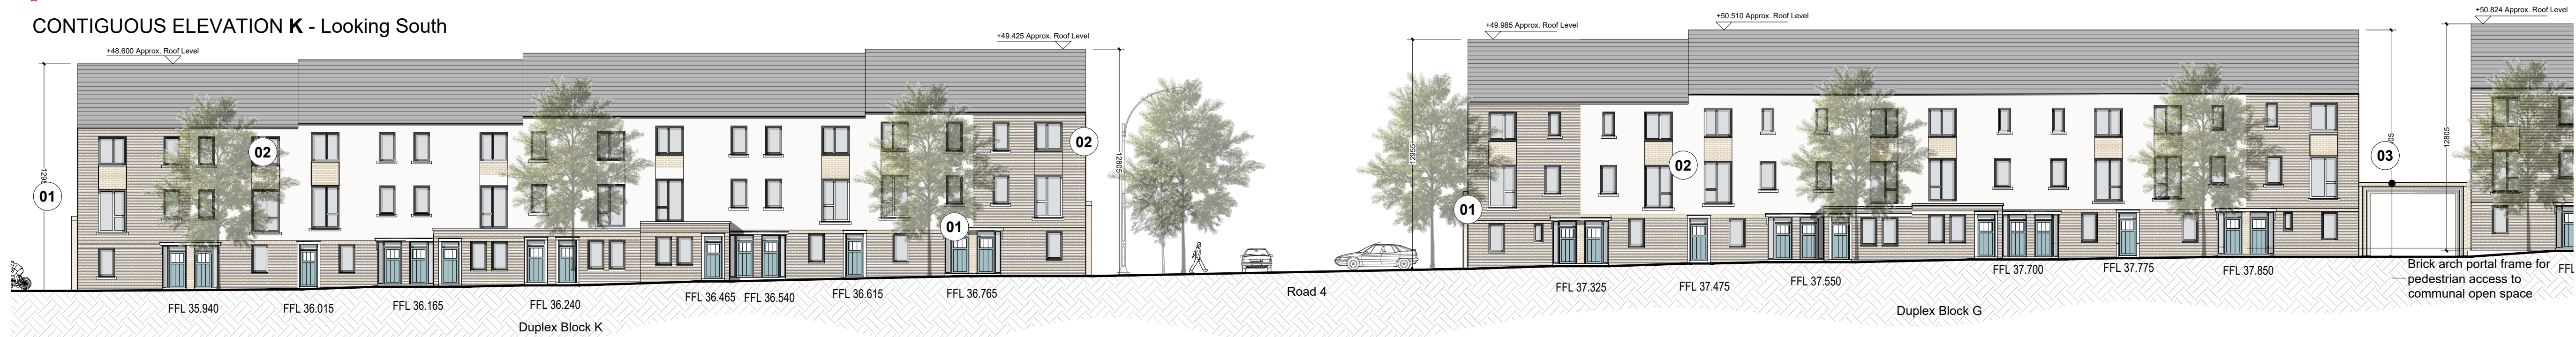

CONTIGUOUS ELEVATION K - Continued

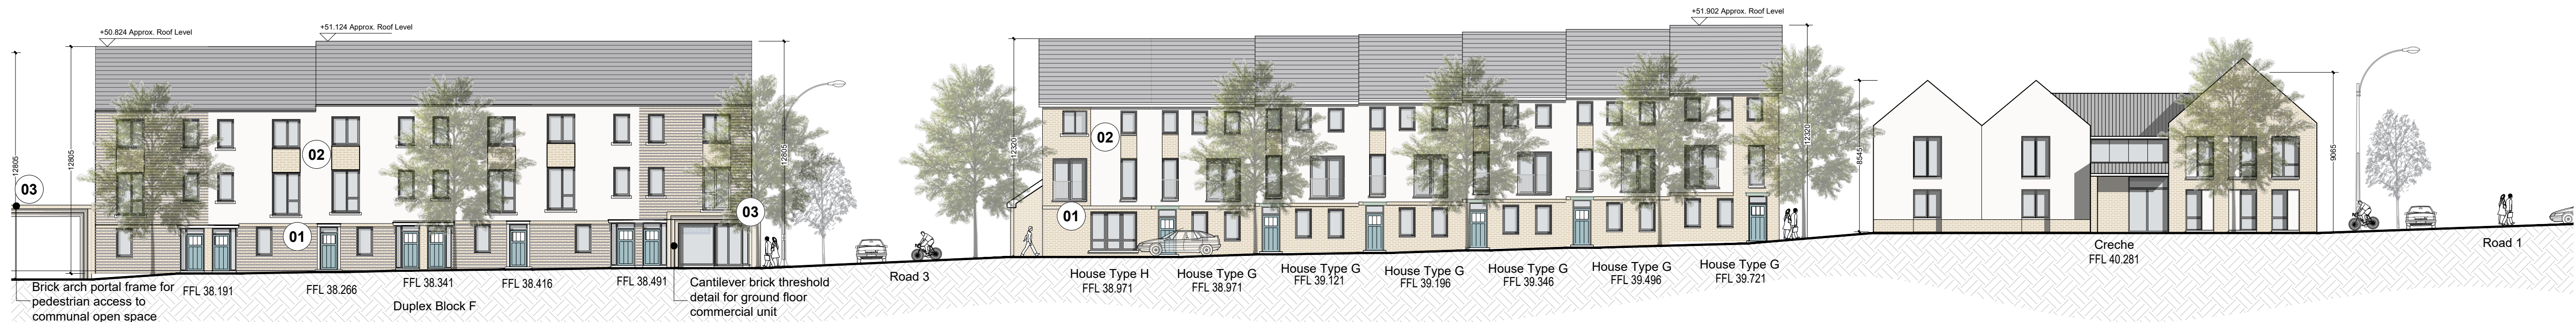

CONTIGUOUS ELEVATION K - Continued



CONTIGUOUS ELEVATION K - Continued

revisions	date	inls
description	call ref.	drawing no.
Composite Elevations Sheet 9	1830-SHD-S-148	1/17/2025/SHD
job	scale	date
Development at Mooretown, Swords Phase 3	1:200 A1	APL '22
client	drawn	checked
Gerard Gannon Properties	AL	PG
issue	Planning	SHD Stage 3
CONROY CROWE KELLY ARCHITECTS	65 MERRION SQUARE DUBLIN 2	PHONE 6613990/1 FAX 6765715 E-MAIL info@eck.ie