




KEYPLAN (NTS)

- © This drawing is copyright.
- 1 Do not scale this drawing.
 - 2 Errors and omissions to be immediately notified to Architect.
 - 3 All dimensions to be checked on site.
 - 4 To be read with relevant Engineers drawings.



CONTIGUOUS ELEVATION L - Looking South

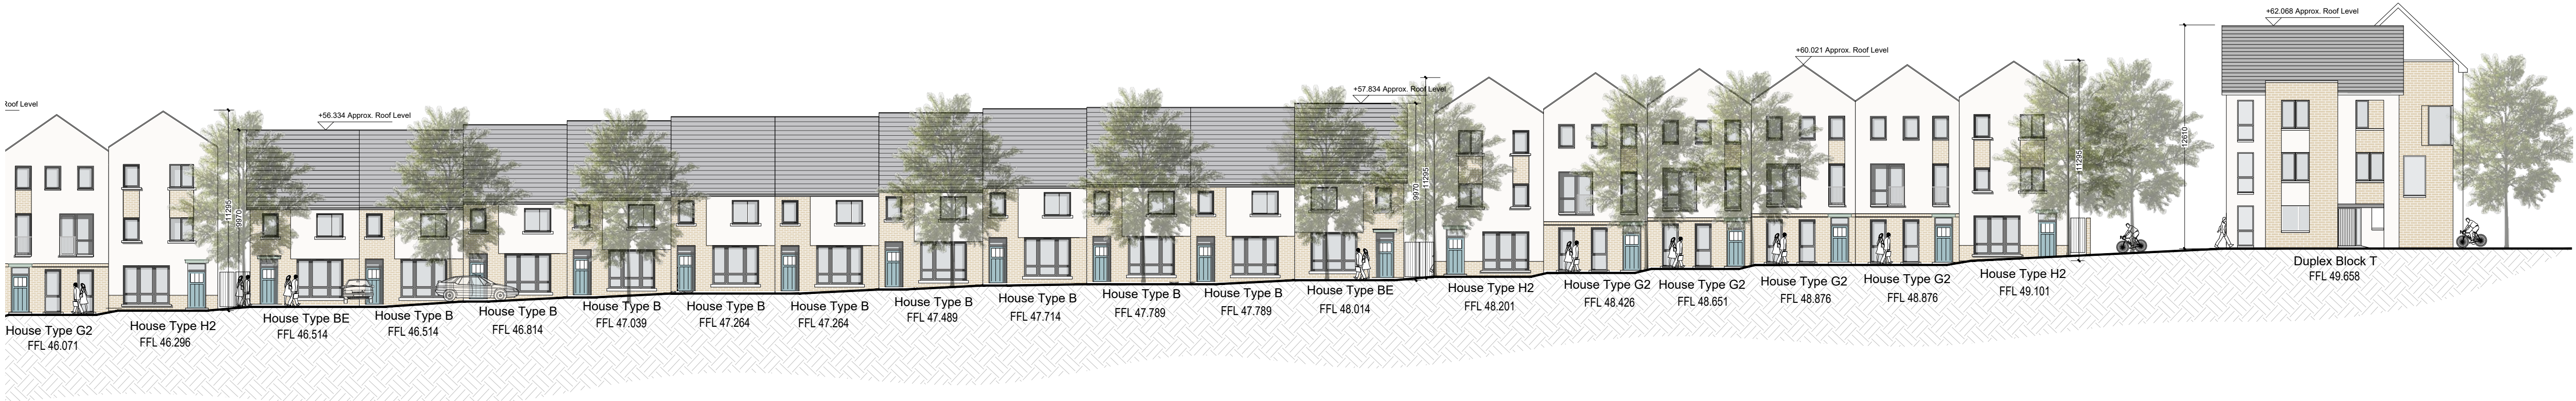

CONTIGUOUS ELEVATION L - Continued

revisions	date	ins
description		
Composite Elevations Sheet 10		
job		
Development at Mooretown, Swords Phase 3		
client		
Gerard Gannon Properties		
issue		
Planning SHD Stage 3		
CONROY CROWE KELLY ARCHITECTS 65 MERRION SQUARE DUBLIN 2 PHONE 6613990\1 FAX 6765715 E-MAIL info@cck.ie		