


Phase 3 boundary

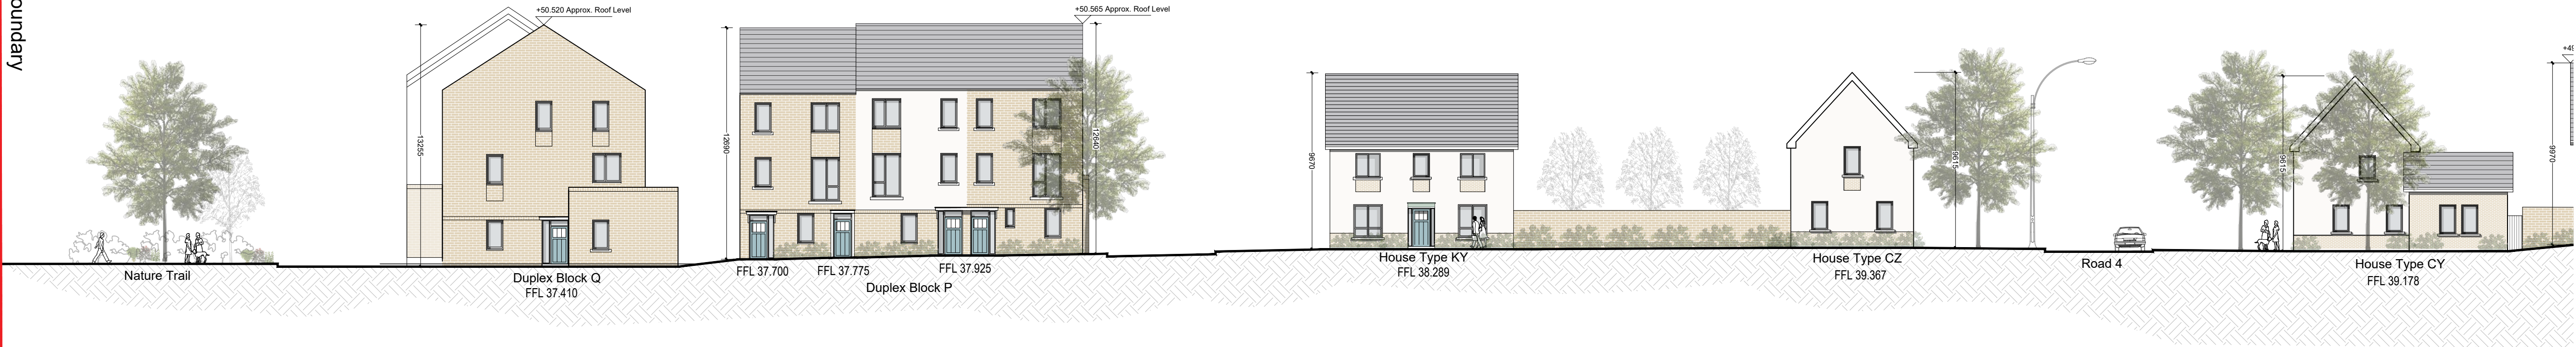

CONTIGUOUS ELEVATION O - Looking South



CONTIGUOUS ELEVATION O - Continued



CONTIGUOUS ELEVATION O - Continued



KEYPLAN (NTS)

- © This drawing is copyright.
1 Do not scale this drawing.
2 Errors and omissions to be immediately notified to Architect.
3 All dimensions to be checked on site.
4 To be read with relevant Engineers drawings.

revisions	date	inls
description		
Composite Elevations Sheet 13		
drawing no. 1830-SHD-S-152		
revn.		
job		
Development at Mooretown, Swords Phase 3		
client		
Gerard Gannon Properties		
issue		
Planning SHD Stage 3		
CONROY CROWE KELLY ARCHITECTS 65 MERRION SQUARE DUBLIN 2 PHONE 6613990/1 FAX 6765715 E-MAIL info@cck.ie		