


CONTIGUOUS ELEVATION P - Looking South

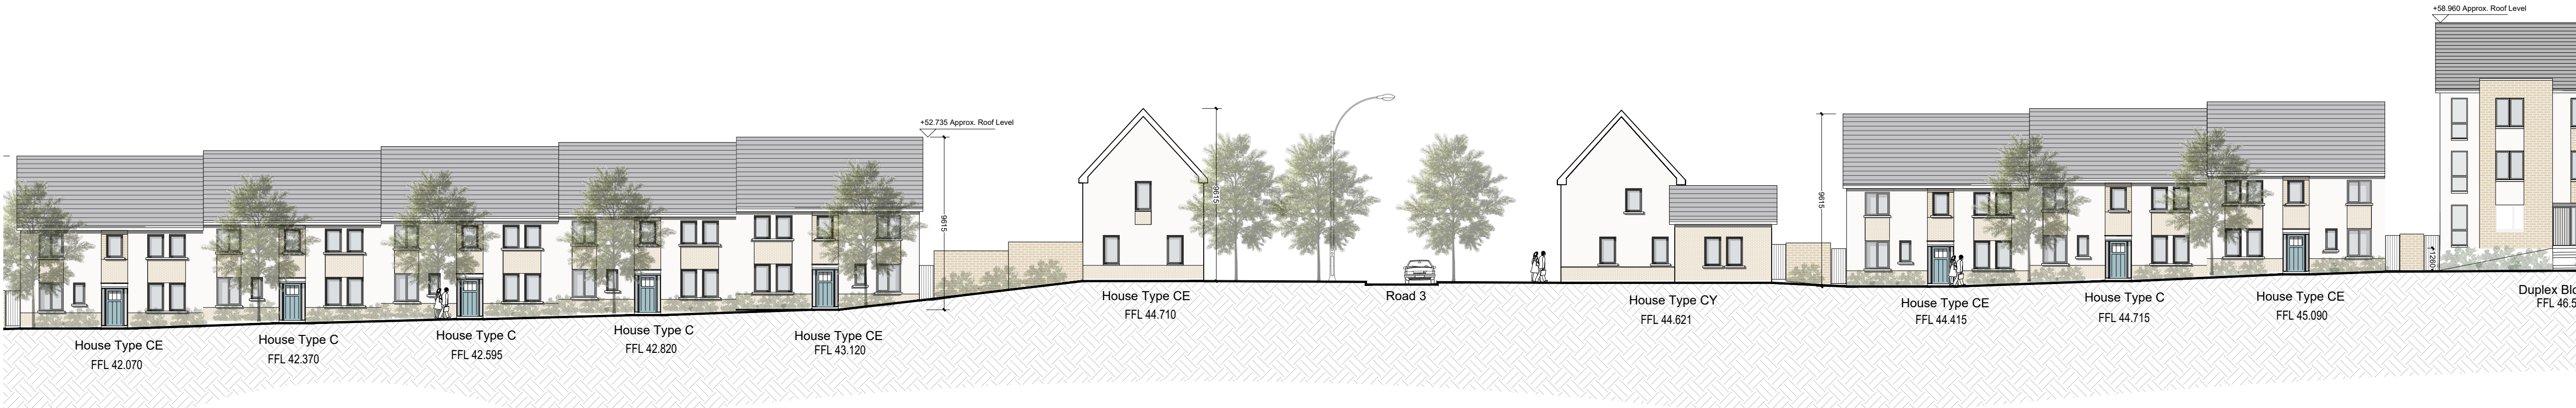

CONTIGUOUS ELEVATION P - Continued



CONTIGUOUS ELEVATION P - Continued



CONTIGUOUS ELEVATION P - Continued



KEYPLAN (NTS)

This drawing is copyright. 1 Do not scale this drawing. 2 Errors and omissions to be immediately notified to Architect. 3 All dimensions to be checked on site. 4 To be read with relevant Engineers drawings.			
revisions		date	inls
description		1830-SHD-S-153	1/11/2022
Composite Elevations Sheet 14			
job		scale	1:200 A1
Development at Mooretown, Swords Phase 3		date	APL '22
		drawn	AL
		checked	PG
client		Gerard Gannon Properties	
issue		Planning SHD Stage 3	
CONROY CROWE KELLY ARCHITECTS		65 MERRION SQUARE DUBLIN 2	
PHONE 6613990\1 FAX 6765715		E-MAIL info@eck.ie	