


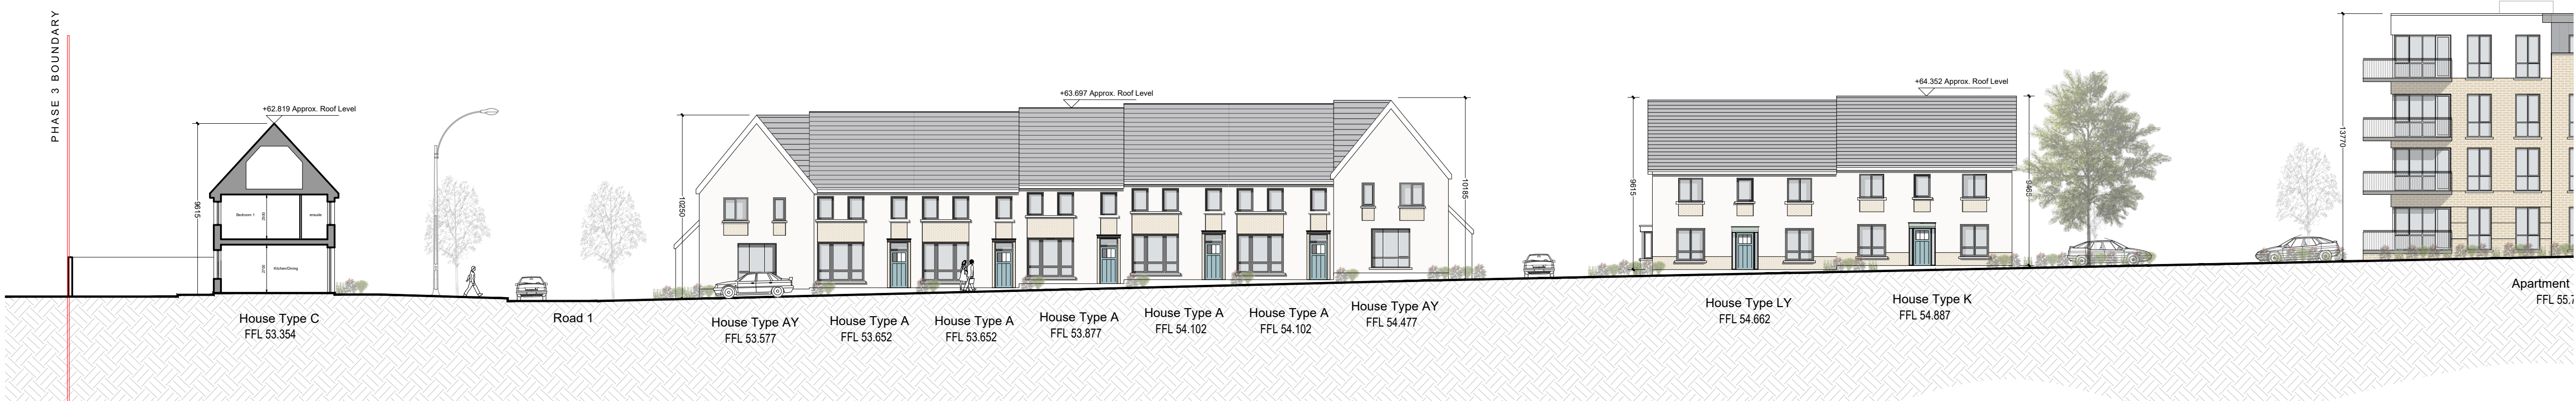

CONTIGUOUS ELEVATION Q - Looking South




CONTIGUOUS ELEVATION R - Looking South



CONTIGUOUS ELEVATION R - Continued



KEYPLAN (NTS)

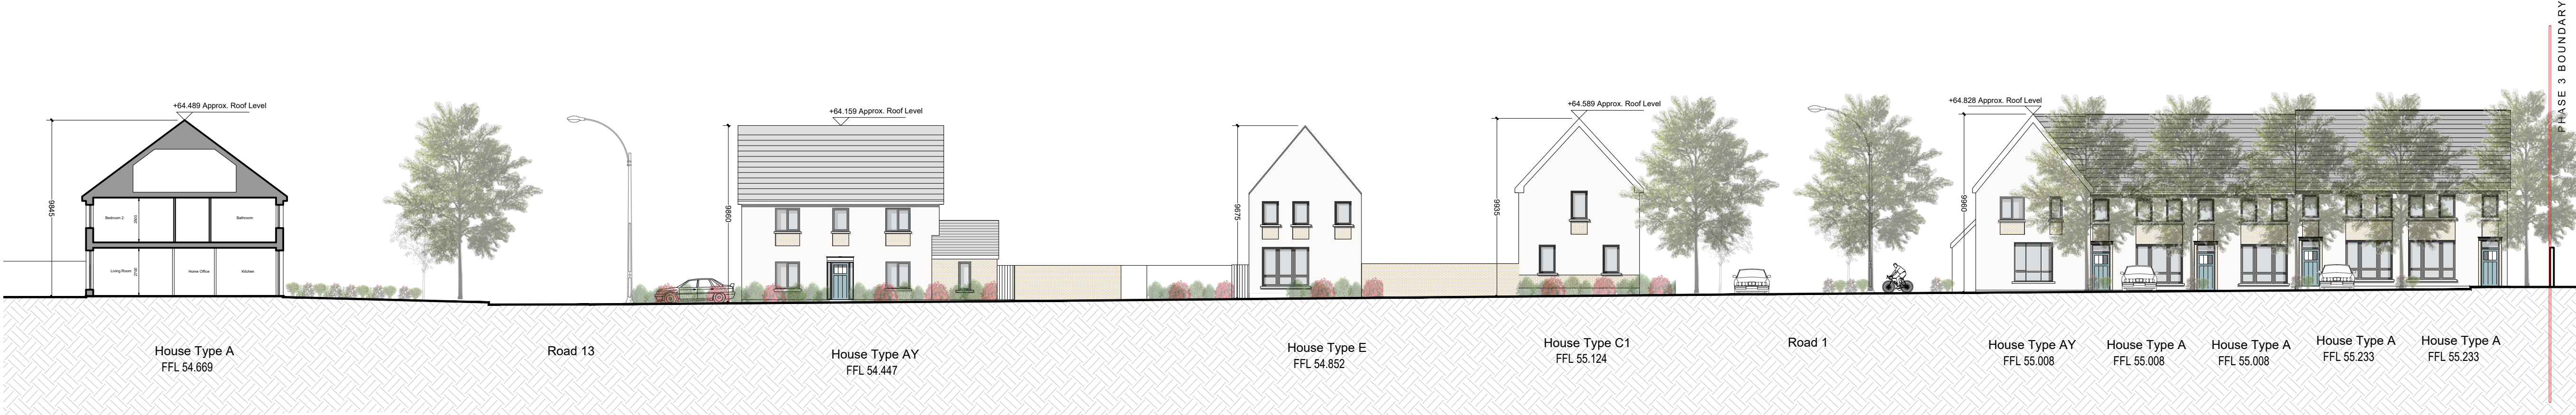

CONTIGUOUS ELEVATION S - Looking East

- © This drawing is copyright.
- 1 Do not scale this drawing.
 - 2 Errors and omissions to be immediately notified to Architect.
 - 3 All dimensions to be checked on site.
 - 4 To be read with relevant Engineers drawings.

revisions

description

Composite Elevations
Sheet 15

Development at
Mooretown, Swords
Phase 3

Gerard Gannon Properties

Planning
SHD Stage 3

CONROY CROWE KELLY
ARCHITECTS

65 MERRION SQUARE
DUBLIN 2

PHONE 6613990/1 FAX 6765715
E-MAIL info@cck.ie