


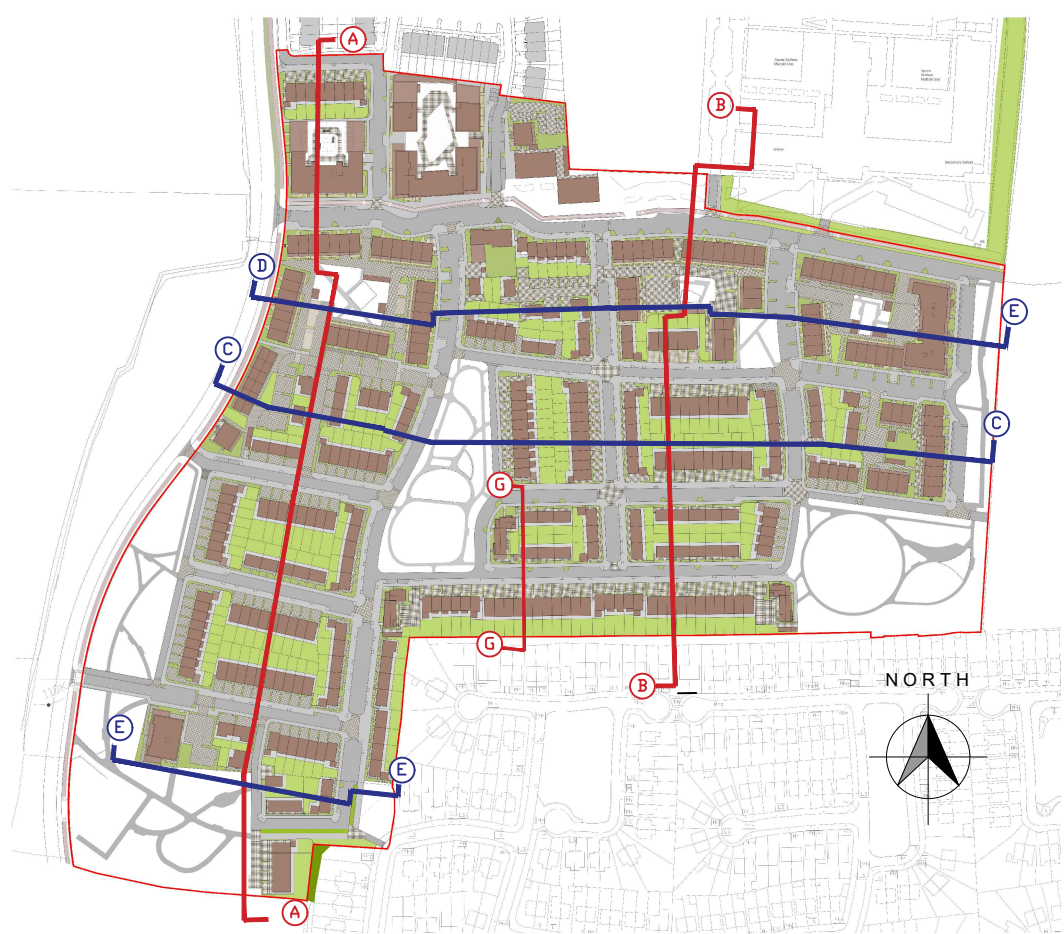

KEYPLAN (NTS)




SITE SECTION AA LOOKING EAST



SITE SECTION AA LOOKING EAST (CONTINUED)



SITE SECTION AA LOOKING EAST (CONTINUED)

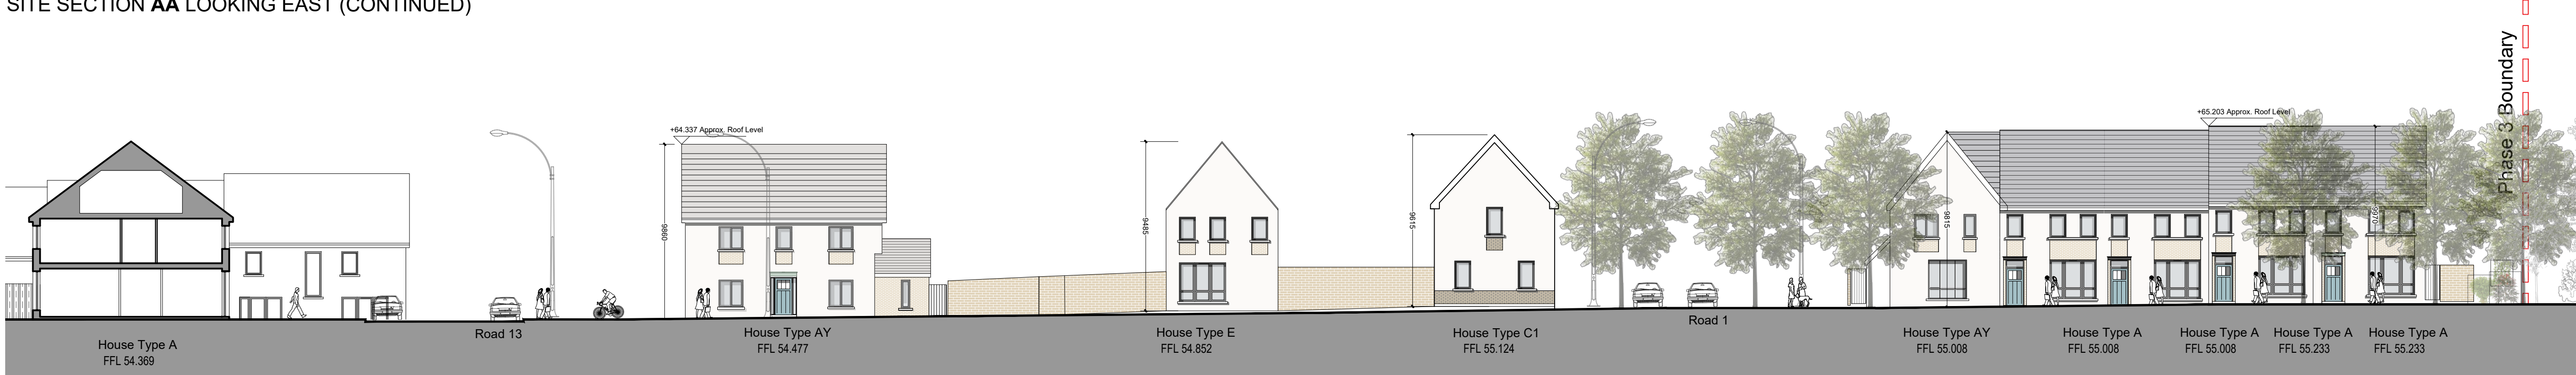

SITE SECTION AA LOOKING EAST (CONTINUED)

- © This drawing is copyright.
1 Do not scale this drawing.
2 Errors and omissions to be immediately notified to Architect.
3 All dimensions to be checked on site.
4 To be read with relevant Engineers drawings.

revisions

date

inls

description

Site Sections

Sheet 1

Development at
Mooretown, Swords
Phase 3

Gerard Gannon Properties

Planning
SHD Stage 3

CONROY CROWE KELLY
ARCHITECTS
65 MERRION SQUARE
DUBLIN 2

PHONE 6613990/1 FAX 6765715
E-MAIL info@eck.ie