


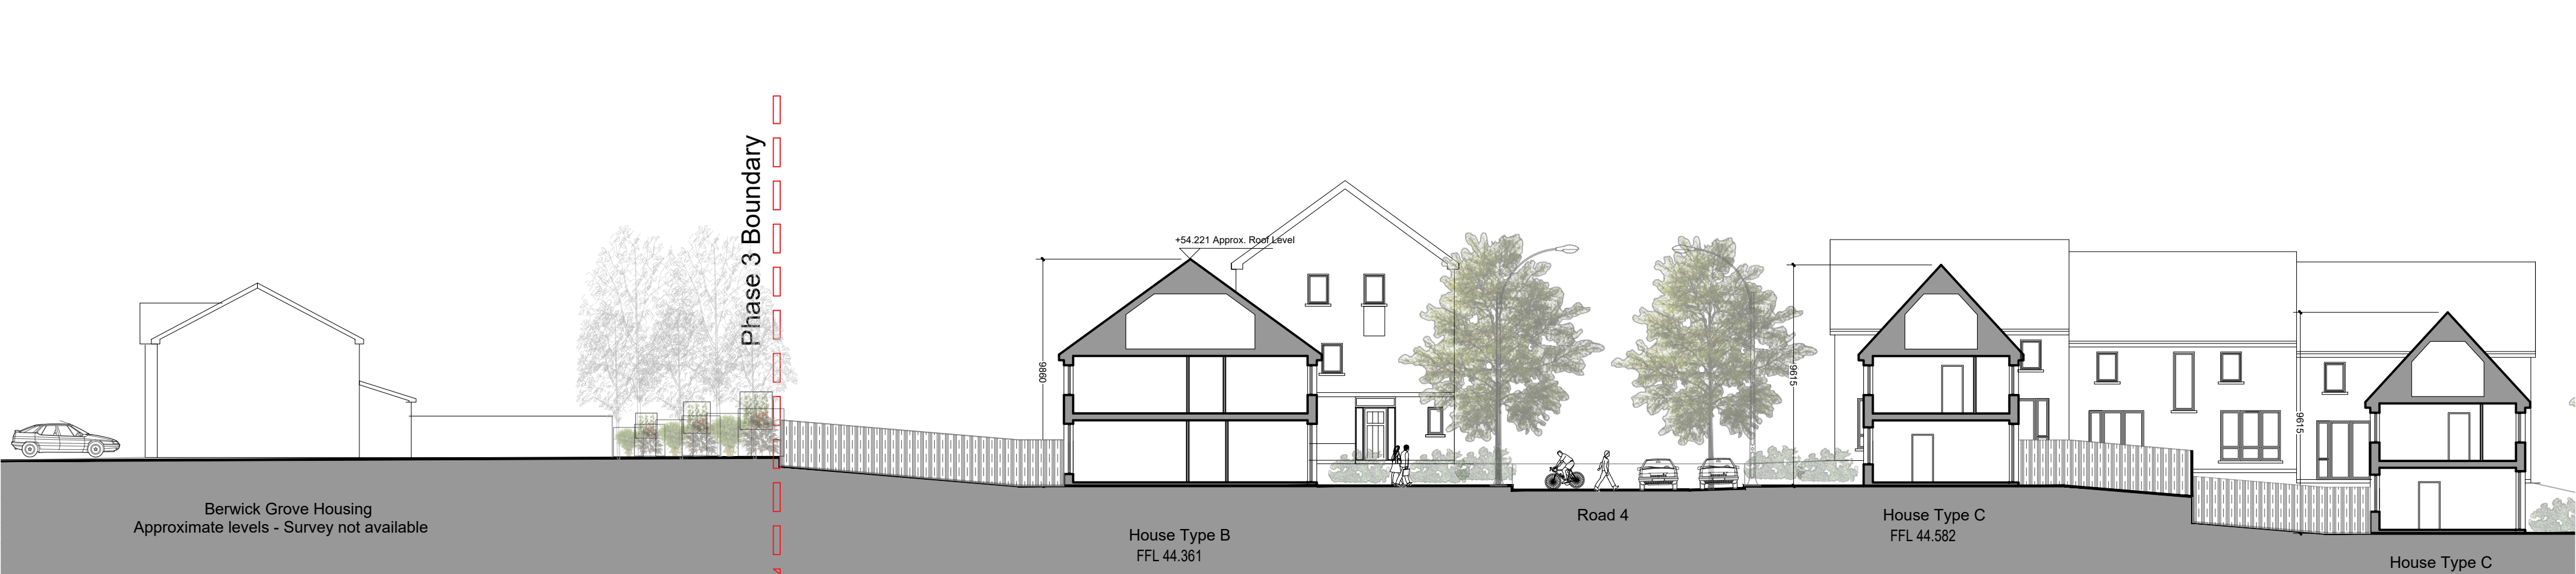

SITE SECTION BB LOOKING WEST



KEYPLAN (NTS)



SITE SECTION BB Continued



SITE SECTION BB Continued

© This drawing is copyright. 1 Do not scale this drawing. 2 Errors and omissions to be immediately notified to Architect. 3 All dimensions to be checked on site. 4 To be read with relevant Engineers drawings.	
revisions	date inls
description	
Site Sections	
Sheet 2	
job	
Development at Mooretown, Swords Phase 3	
client	
Gerard Gannon Properties	
issue	
Planning SHD Stage 3	
CONROY CROWE KELLY ARCHITECTS 65 MERRION SQUARE DUBLIN 2 PHONE 6613990\1 FAX 6765715 E-MAIL info@cck.ie	