


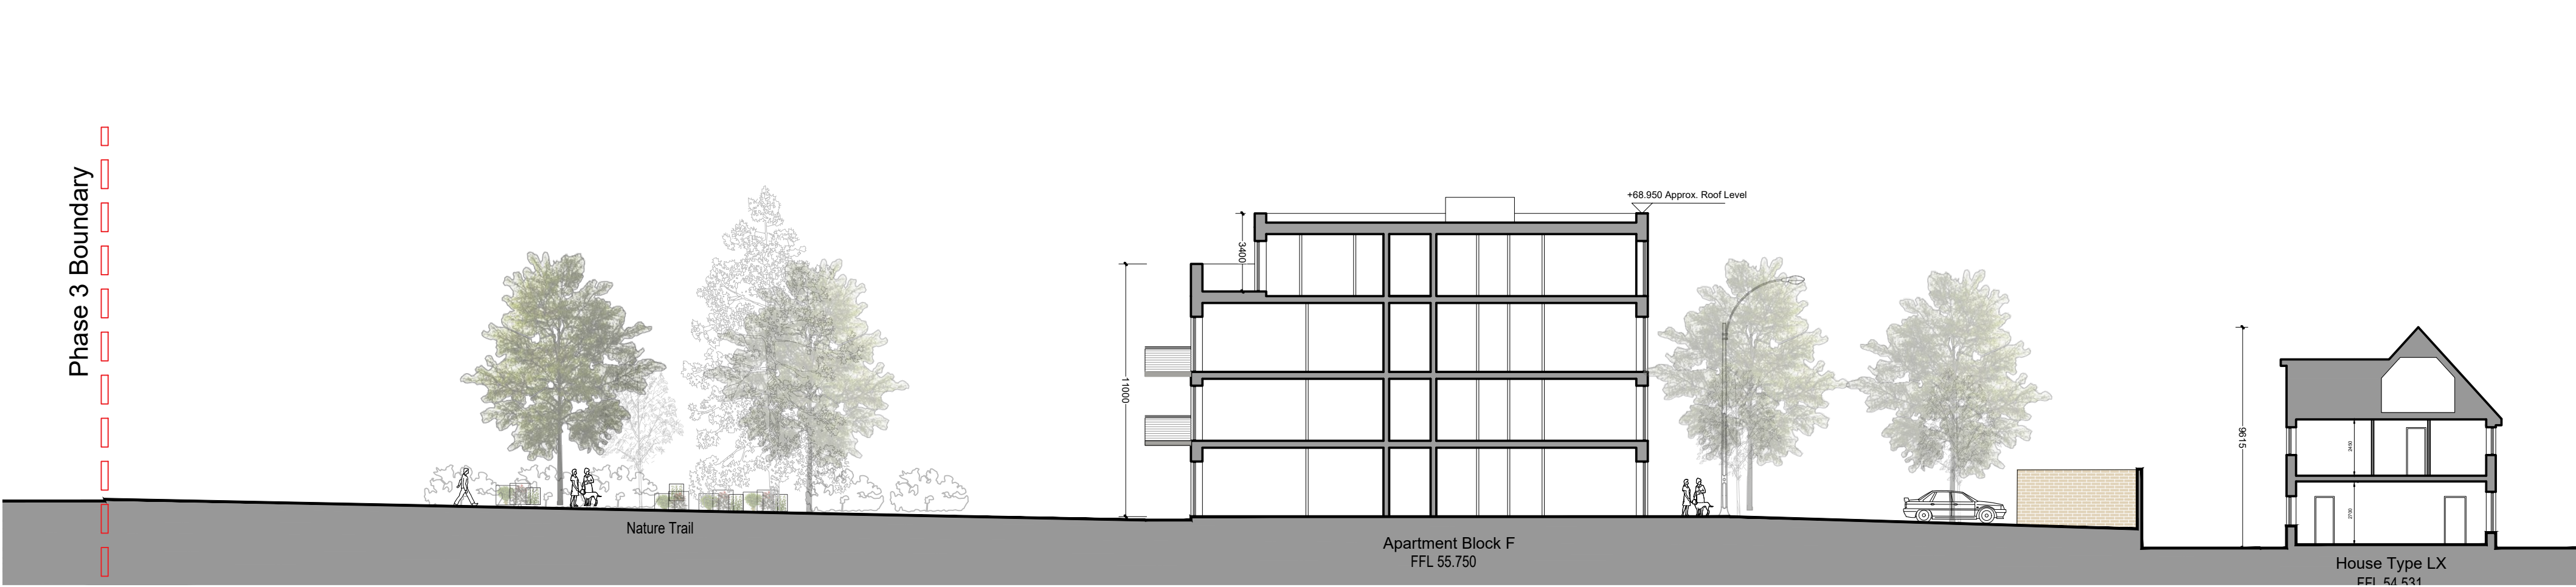

SITE SECTION **EE** LOOKING NORTH



KEYPLAN (NTS)



SITE SECTION **EE** Continued



SITE SECTION **GG** LOOKING WEST

This drawing is copyright. 1 Do not scale this drawing. 2 Errors and omissions to be immediately notified to Architect. 3 All dimensions to be checked on site. 4 To be read with relevant Engineers drawings.				
revisions		date	inls	
description		drawn by	checked by	drawing no.
Site Sections		1830-SHD-S-160		
Sheet 5				
job		scale	date	drawn
Development at		1:200 A1	APL '22	AL
Mooretown, Swords				checked
Phase 3				PG
client				
Gerard Gannon Properties				
issue				
Planning				
SHD Stage 3				
CONROY CROWE KELLY				
ARCHITECTS				
65 MERRION SQUARE				
DUBLIN 2				
PHONE 6613990\1				
E-MAIL info@eck.ie				
FAX 6765715				