

Ordnance Survey Ireland Licence No. EN 0006021
© Ordnance Survey Ireland/Government of Ireland.

A	12/04/22	FINAL SHD SUBMISSION	MS	MD
REV.	DATE	AMENDMENT	DRN	APPD
CAD REF.				

STATUS **PLANNING**



Waterman Moylan
Engineering Consultants

BLOCK S, EASTPOINT BUSINESS PARK, ALFIE BYRNE ROAD,
DUBLIN D03 K7W7 IRELAND.
Tel: (01) 664 8900 Fax: (01) 661 3618
Email: info@waterman-moylan.ie www.waterman-moylan.ie

CLIENT **GERARD GANNON PROPERTIES**


ARCHITECT **CONROY CROWE KELLY ARCHITECTS**

PROJECT
**PHASE 3,
MOORETOWN**

TITLE
**ROAD LAYOUT
SHEET 3 OF 4**

DRAWN MS	DESIGNED RM	APPROVED MD	DATE JULY 2021
SCALE 1:500	JOB NO. 21-011	DRG. NO. P1103	REVISION A

© 2018 This drawing is copyright. No part of this document may be reproduced or transmitted in any form or stored in any retrieval system of any nature without the written permission of the consulting engineer as copyright holder except as agreed for use on the project for which the document was originally issued.

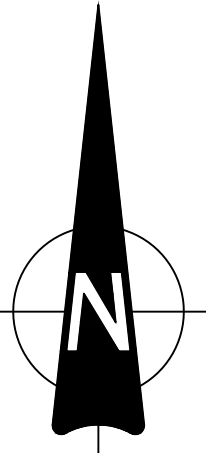


MOORETOWN ROAD EXTENSION
PLANNING APPROVED UNDER
REG. REF. F20A/0095

LEGEND

- PROPOSED 125mm KERB
- PROPOSED 25mm KERB
- PROPOSED BACK OF FOOTPATH
- CENTER LINE WITH CHAINAGE
- FINISHED ROAD LEVELS
- ROAD GRADIENT
- PROPOSED GULLY

KEY PLAN

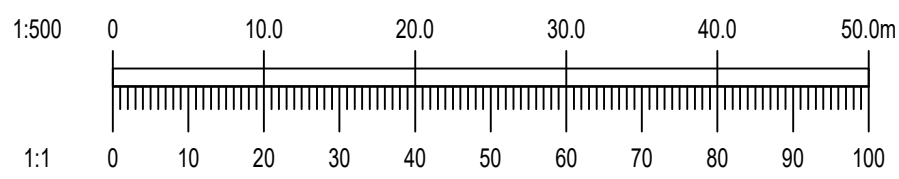

Apr 12, 2022 - 1:32pm

Drawing Location: M:\Projects\2121-011 - Mooretown Phase 3\Drawings\Waterman Moylan\Civil\Planning\Autocad Drawings\21-011-P1101-P1104.dwg