

Ordnance Survey Ireland Licence No. EN 0006021
© Ordnance Survey Ireland/Government of Ireland.

A	12/04/22	FINAL SHD SUBMISSION	MS	MD
REV.	DATE	AMENDMENT	DRN	APPD
CAD REF.				

STATUS **PLANNING**



Waterman Moylan
Engineering Consultants

BLOCK S, EASTPOINT BUSINESS PARK, ALFIE BYRNE ROAD,
DUBLIN D03 K7W7 (IRELAND).
Tel: (01) 664 8900 Fax: (01) 661 3618
Email: info@waterman-moylan.ie www.waterman-moylan.ie


CLIENT **GERARD GANNON PROPERTIES**
ARCHITECT **CONROY CROWE KELLY ARCHITECTS**

PROJECT
**PHASE 3,
MOORETOWN**

TITLE
**WATERMAIN LAYOUT
SHEET 3 OF 4**

DRAWN MS	DESIGNED RM	APPROVED MD	DATE JULY 2021
SCALE 1:500 @ A1	JOB NO. 21-011	DRG. NO. P1303	REVISION A

© 2018 This drawing is copyright. No part of this document may be reproduced or transmitted in any form or stored in any retrieval system of any nature without the written permission of the consulting engineer as copyright holder except as agreed for use on the project for which the document was originally issued.

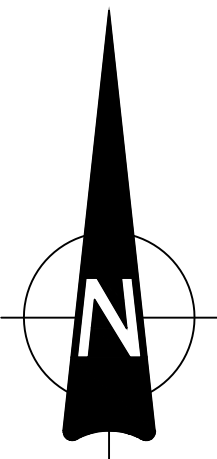

EXISTING 300mm DIAMETER
TRUNK WATERMAIN


MOORETOWN ROAD EXTENSION
PLANNING APPROVED UNDER
REG. REF. F20A/0095

PROPOSED 300mm DIAMETER
TRUNK WATERMAIN TO BE
CONSTRUCTED UNDER
REG. REF. F20A/0095

LEGEND

XXXmm Ø	PROPOSED HDPE WATERMAIN WITH PIPE SIZE
SV	PROPOSED SLUICE VALVE
H	PROPOSED HYDRANT
AV	PROPOSED AIRVALVE
ScV	PROPOSED SOURCE VALVE
XXXmm Ø	PROPOSED BOUNDARY BOX AND CONNECTION
XXXmm Ø	EXISTING WATERMAIN WITH PIPE SIZE

KEY PLAN

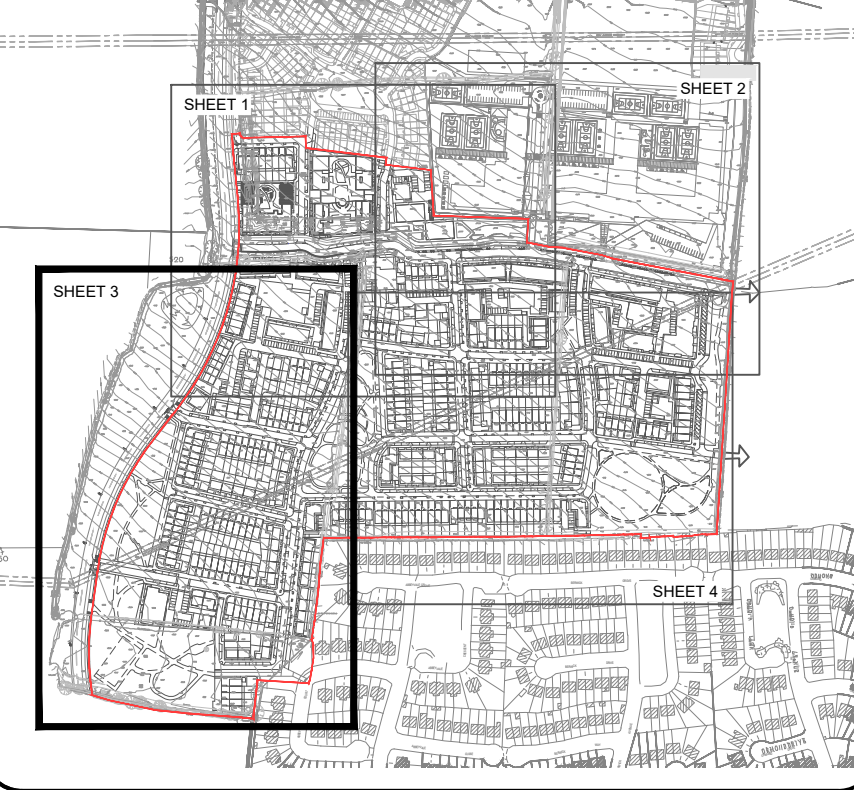

NOTES:

- DO NOT SCALE. USE FIGURED DIMENSIONS ONLY.
- THIS DRAWING IS TO BE READ IN CONJUNCTION WITH ALL OTHER RELEVANT ARCHITECTURAL AND ENGINEERING DRAWINGS.

