


NOTES:

1. DO NOT SCALE. USE FIGURED DIMENSIONS ONLY.
2. THIS DRAWING IS TO BE READ IN CONJUNCTION WITH ALL OTHER RELEVANT ARCHITECTURAL AND ENGINEERING DRAWINGS.

LEGEND

- ➔ OVERLAND FLOOD ROUTING
- + LP LOW POINT
- + HP HIGH POINT

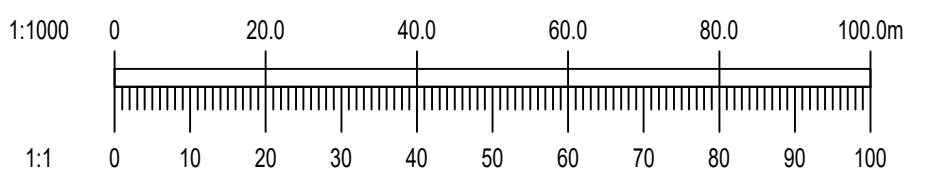

Ordnance Survey Ireland Licence No. EN 0006021
© Ordnance Survey Ireland/Government of Ireland.

A	12/04/22	FINAL SHD SUBMISSION	MS	MD
			REV. DATE	AMENDMENT

STATUS **PLANNING**

Waterman Moylan
Engineering Consultants

BLOCK 5, EASTPOINT BUSINESS PARK, ALFIE BYRNE ROAD,
DUBLIN D03 K7W7 IRELAND.
Tel: (01) 664 8900 Fax: (01) 661 3618
Email: info@waterman-moylan.ie www.waterman-moylan.ie

CLIENT **GERARD GANNON PROPERTIES**
ARCHITECT **CONROY CROWE KELLY ARCHITECTS**

PROJECT **PHASE 3,
MOORETOWN**

TITLE **OVERLAND FLOOD ROUTING**

DRAWN MS	DESIGNED RM	APPROVED MD	DATE JULY 2021
SCALE 1:1000 @ A1	JOB NO. 21-011	DRG. NO. P1500	REVISION A

© 2018. This drawing is copyright. No part of this document may be re-produced or transmitted in any form or stored in any retrieval system of any nature without the written permission of the consulting engineer or copyright holder except as agreed for use on the project for which the document was originally issued.

MOORETOWN PHASE 2
APPROVED UNDER
REG. REF. F16A/0505

HP 40.290

MOORETOWN SCHOOL CAMPUS
CONSTRUCTED UNDER
REG. REF. F18A/0163

MOORETOWN MAIN STREET
(SCHOOL ACCESS ROAD)
CONSTRUCTED UNDER
REG. REF. F14A/0012

EXTENT OF PROPOSED
MOORETOWN PHASE 3

MOORETOWN ROAD EXTENSION
PLANNING APPROVED UNDER
REG. REF. F20A/0095

HP 41.447

HP 39.806

HP 38.470

HP 40.355

LP 38.311

HP 38.962

HP 38.629

HP 37.240

LP 44.233

HP 43.465

HP 47.893

HP 49.942

HP 38.947

LP 38.565

HP 49.324

HP 43.683

HP 56.441

HP 55.800

HP 54.944

HP 55.059