


- NOTES:
- DO NOT SCALE. USE FIGURED DIMENSIONS ONLY.
 - THIS DRAWING IS TO BE READ IN CONJUNCTION WITH ALL OTHER RELEVANT ARCHITECTURAL AND ENGINEERING DRAWINGS.

LEGEND:

- F6
CL 5.96
IL 5.05
- 300mmØ @ 1/250
- INDICATES PROPOSED FOUL SEWER AND MANHOLE
PIPE SIZE WITH MANHOLE REFERENCE,
COVER AND INVERT LEVELS
- F21
CL 6.35
IL 4.18
- 600Ø
- INDICATES EXISTING FOUL SEWER AND MANHOLE
PIPE SIZE WITH MANHOLE REFERENCE,
COVER AND INVERT LEVELS



OUTFALL CROSSING POINT, SOUTH OF BRIDGE STRUCTURE,
PLAN AND ELEVATION

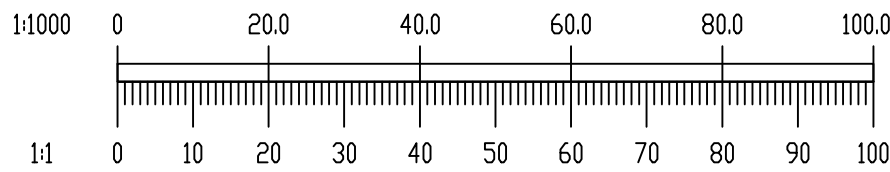

Ordnance Survey Ireland Licence No. EN 0006021
© Ordnance Survey Ireland/Government of Ireland.

REV.	DATE	AMENDMENT	DRN	APPD

STATUS **PLANNING**

Waterman Moylan
Engineering Consultants

BLOCK 5, EASTPOINT BUSINESS PARK, ALFIE BYRNE ROAD,
DUBLIN D03 K7W7 IRELAND.
Tel: (01) 664 8900 Fax: (01) 661 3618
Email: info@waterman-moylan.ie www.waterman-moylan.ie

CLIENT **GERARD GANNON PROPERTIES**

ARCHITECT **CONROY CROWE KELLY ARCHITECTS**

PROJECT **PHASE 3,
MOORETOWN
STORMWATER STORAGE TANK ON
FOUL WATER DRAINAGE**

TITLE **INDICATIVE LAYOUT
FOR STORAGE TANK AND OVERFLOW**

DRAWN MS	DESIGNED MD	APPROVED MD	DATE MARCH 2022
SCALE 1:1000 @ A1	JOB NO. 21-011	DRG. NO. P2003	REVISION

© 2018. This drawing is copyright. No part of this document may be reproduced or transmitted in any form or stored in any retrieval system of any nature without the written permission of the consulting engineer or copyright holder except as agreed for use on the project for which the document was originally issued.