



Detail 04 MUGA Special Arena with synthetic surfacing Scale 1:20 HAGS[®]

	Application:	Scho MUGA's & Go
	Colours:	Gree
Product Descriptie	on: Sand filled synt	hetic surf
Main Advantag	es: Excellent Durable Soft player frien Compatible wit sports application 	dly yarn. h a shock
Yarn Characteristic	:S	Ти
Туре:	Heavy Metal Free, UV resista polyethylene	nt Pile Pile
Composition/Structure:	8880 d-Tex fibrillated	To
Backing Character	istics	
Primary Backing		Mo
Composition/Structure:	100% UV Stabilised Woven Polypropylene with 30 grm	
Wainht	Needlepunch Fleece	M
Weight: Colour:	165 grm/m² Black	Wi
Secondary Backing	black	Le
Compound Base:	Eurobond SBR Unitary Compoun with Drainage Holes	d Lin
Colour:	Black	
Coating Weight:	900 g/m²	
Particulate Infill		To
Sand Type:	Siliceous, round, washed and	
Sand Size/Range:	dried 0.3mm – 0.8mm	
Infill Weight:	29 – 33 kg/m ²	A1 10
Infill Height:	1-2mm below the tips of the surface yarn in order to achieve the best playing characteristics and durability	oc ri
	SIS (Mfg) Limited offer a warr available on request. To comply with BS7044 part 4	,
	used. Sis (MANUFACTURING) LTD Classon Estate; (Manpert') Cumbria U	
0 +44 (0) 1900 812796	🕒+44 (0) 1900 81 5509 🕤 Info@sismtg.c	ask 🔕www.si

Rev.	Date	Note
00	000-00-00	00

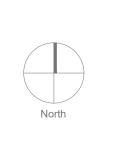

General Notes

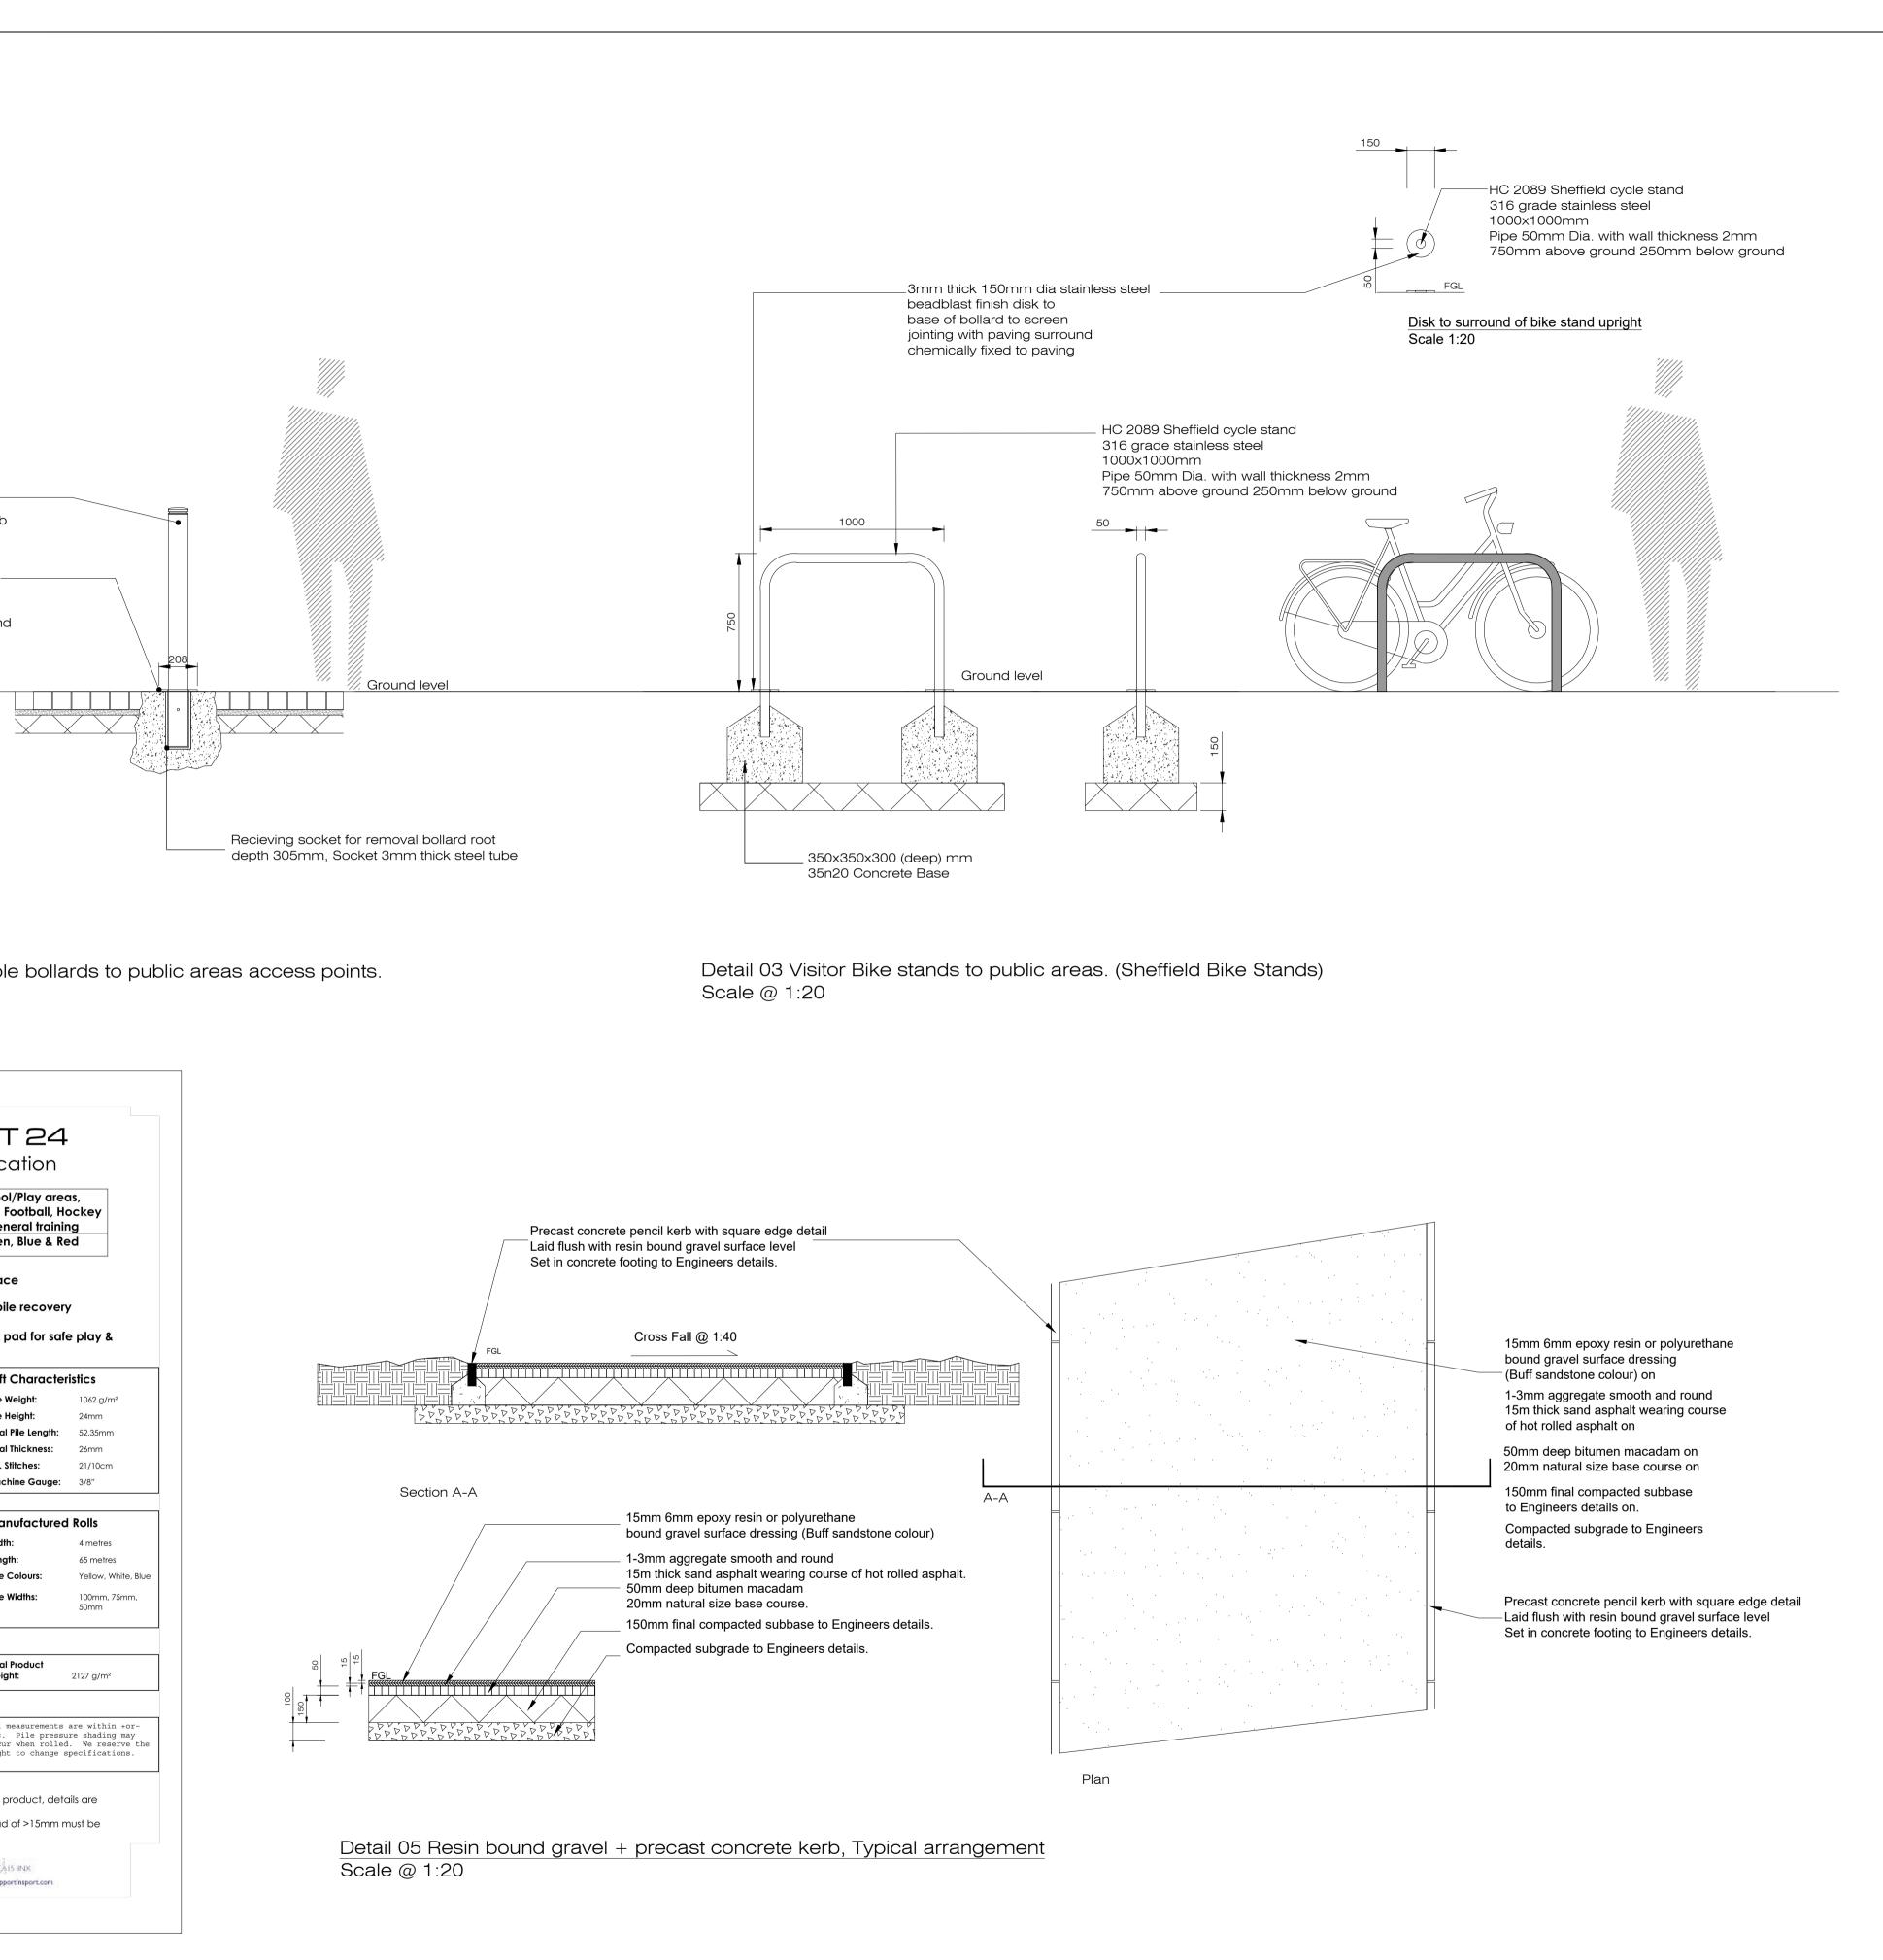

Doyle & O Troithigh

Project Name Mooretown Phase 3 (SHD) Drawing Name Landscape Details 03

Status Pla		ning	Drawing No	LD-03	LD-03-PP	
Project No	21-00	03	Revision No	00		
Scale Date	,	1:20 4/2022	Drawn By Checked By	A.D. D'OT		
Linda Doyle Director +353 (0)87 267 4196 linda@doyle-otroithig		Daithi O'Troithigh Director +353 (0)86 300 3499 daithi@doyle-otroithigh.com	Office Address Pembroke House 28-23 Upper Pembrol Dublin 2	ke St	Contact mail@doyle-otroithigh.com +353 (0)1 608 7782	