





Section E-E
Scale 1:200

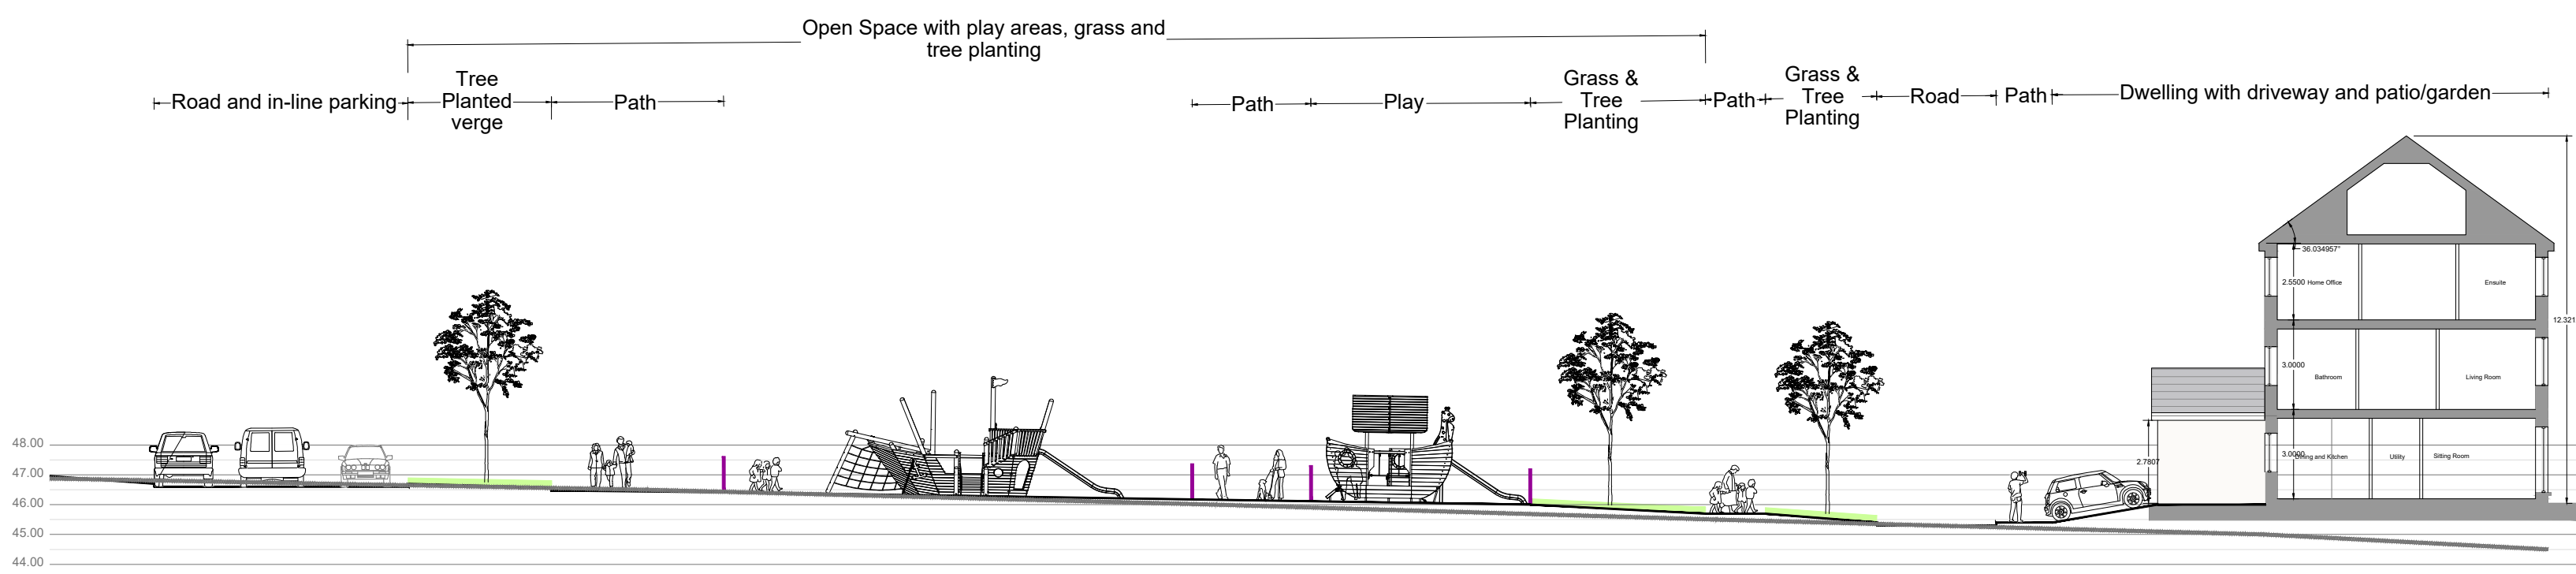


Section H-H
Scale 1:200

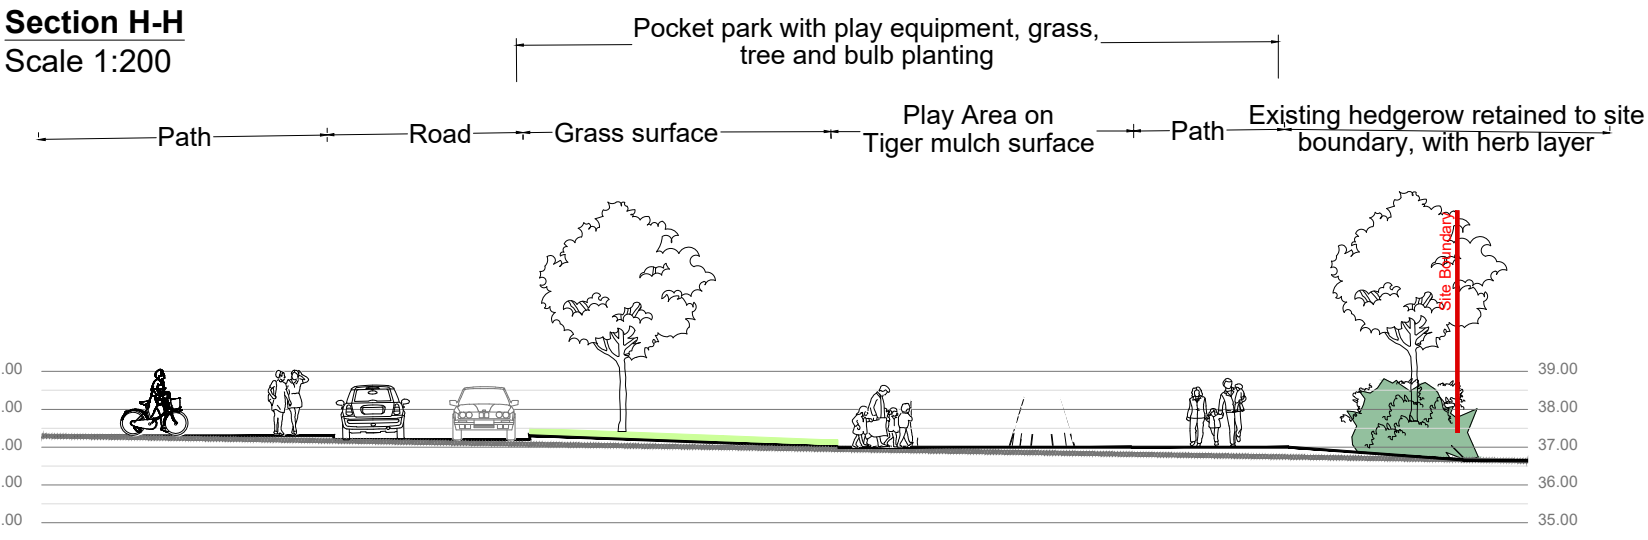


Section F-F
Scale 1:200

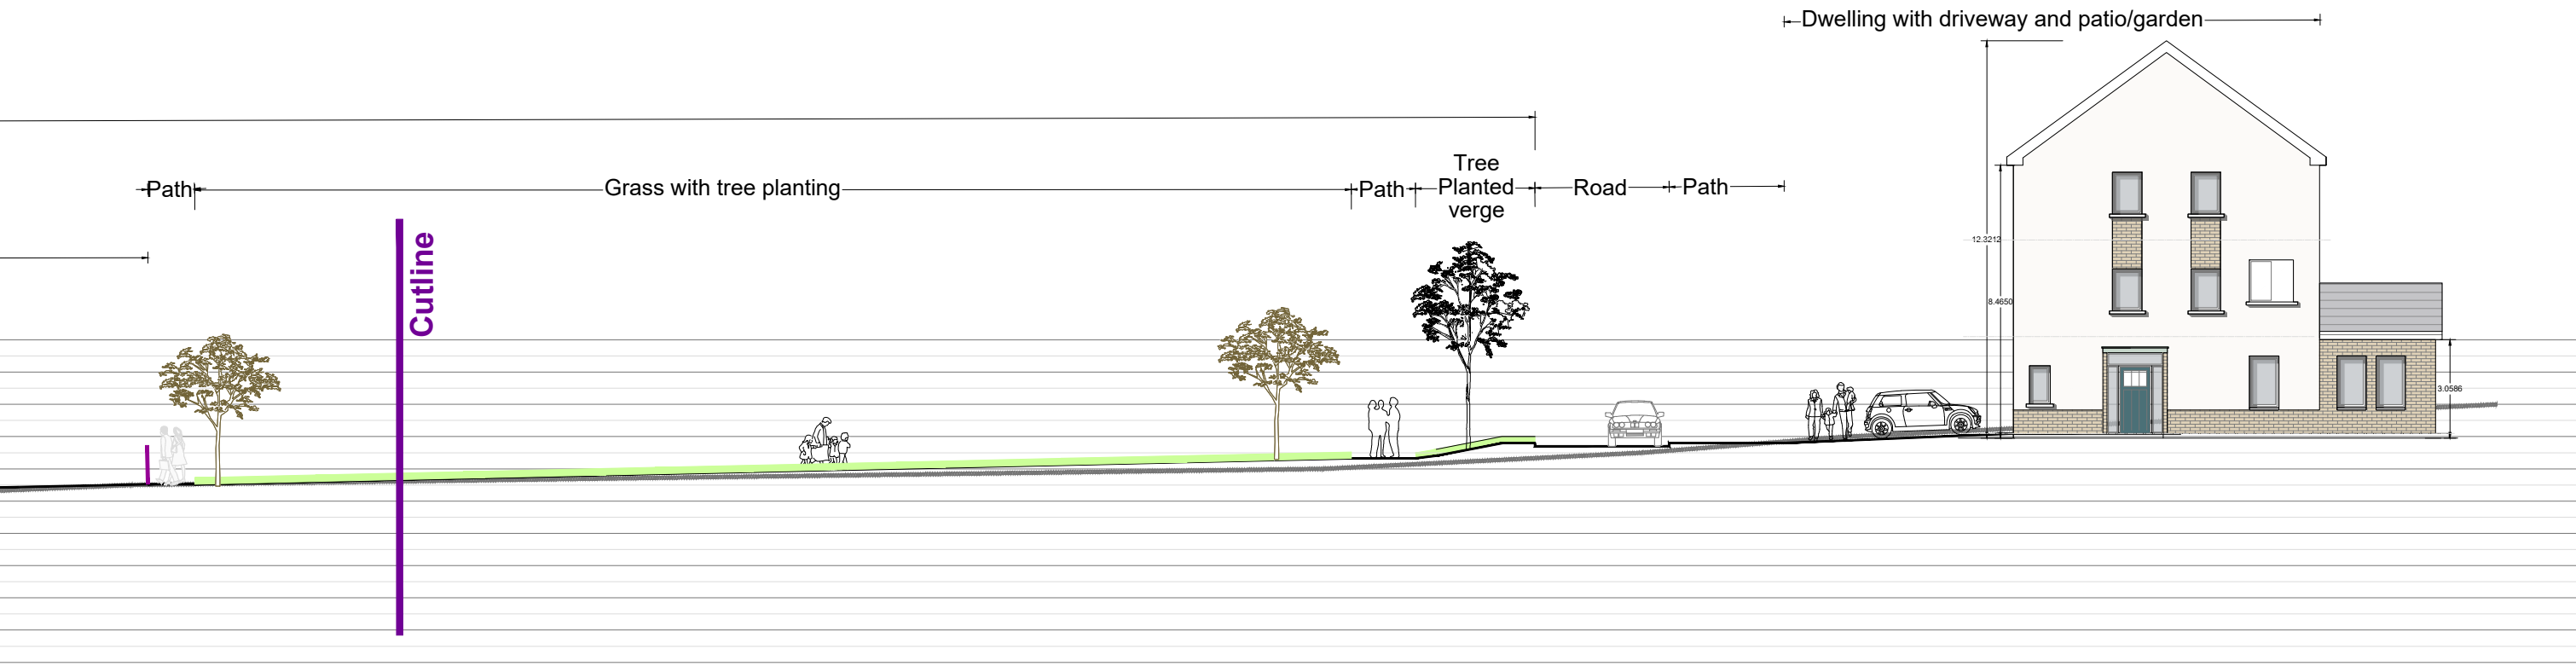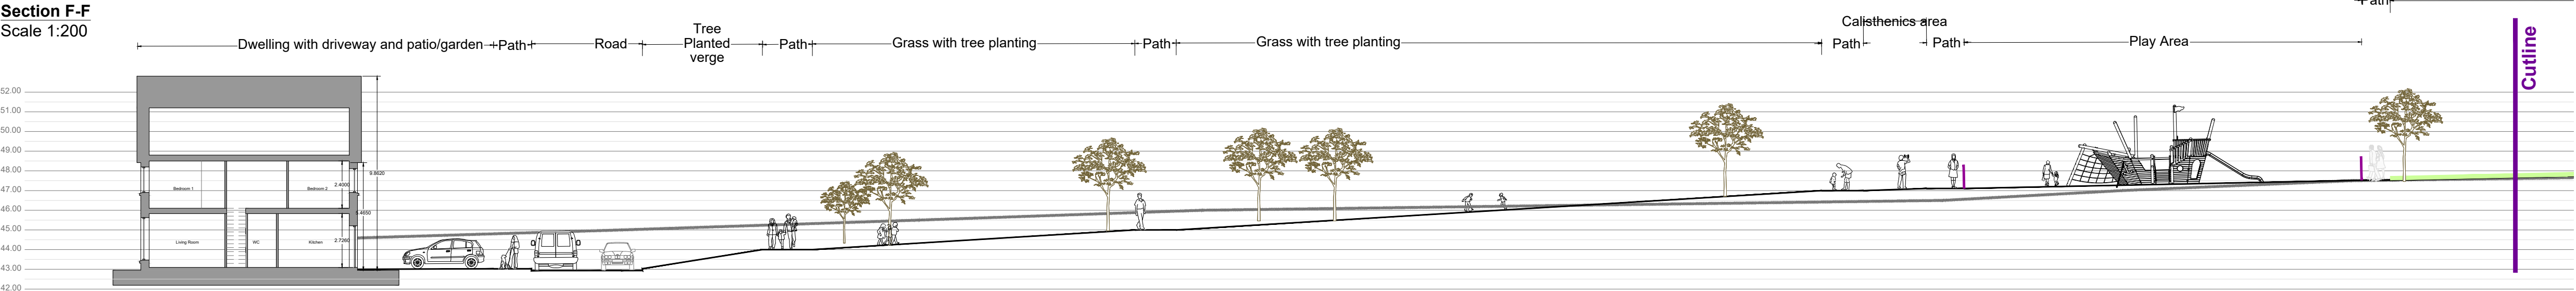


Section G-G
Scale 1:200

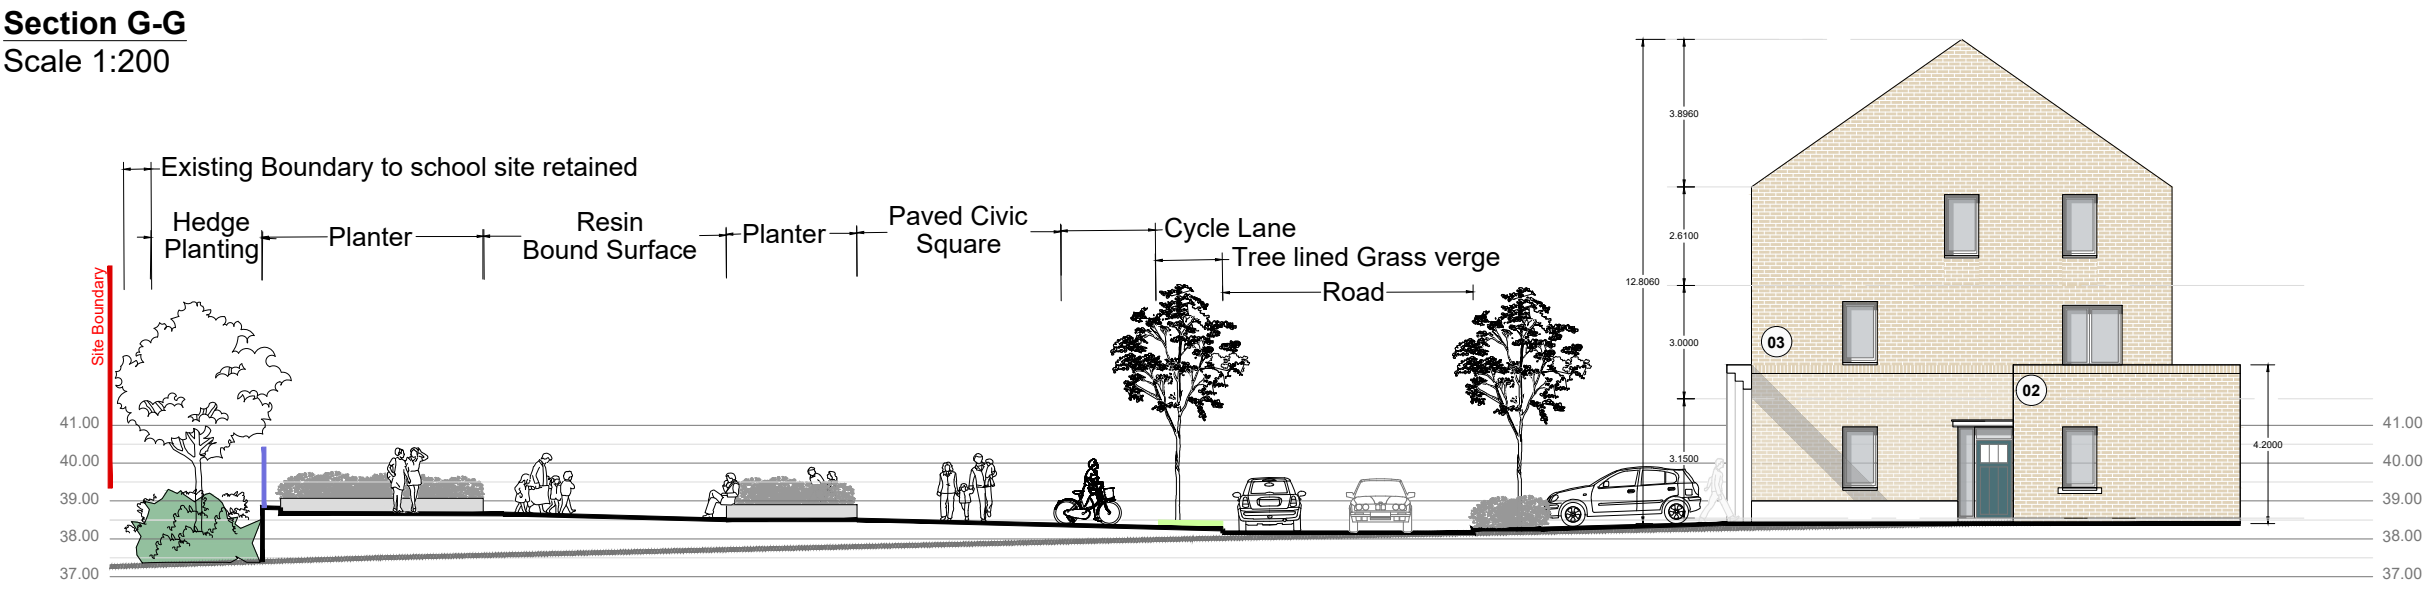


Section I-I
Scale 1:200

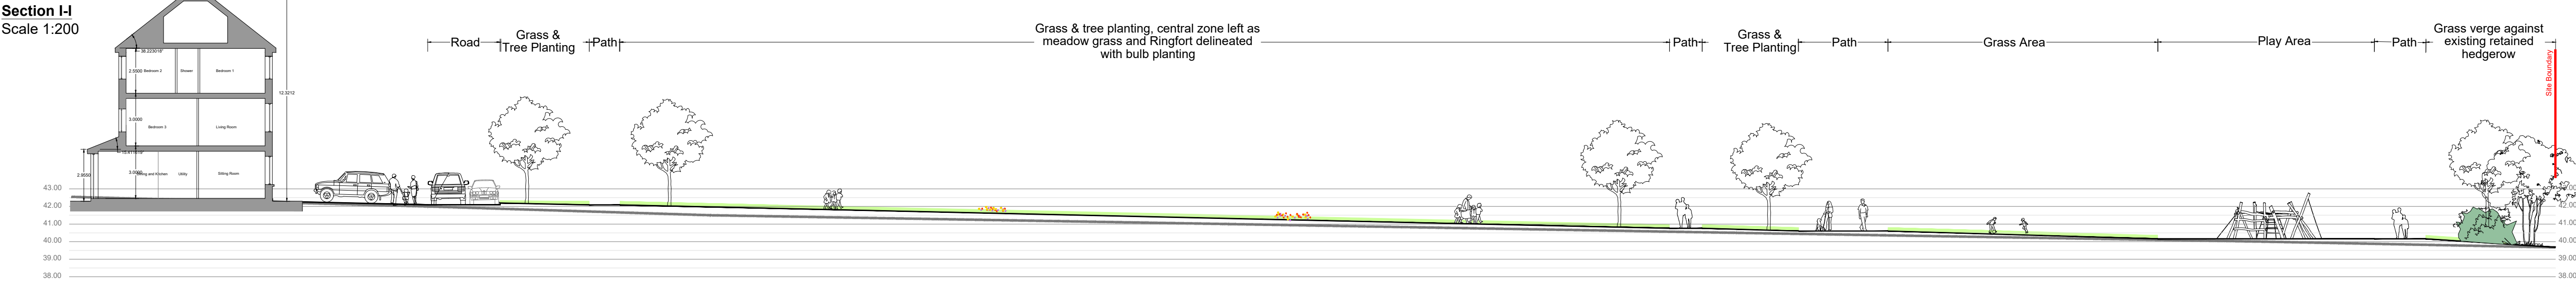

Section J-J
Scale 1:200

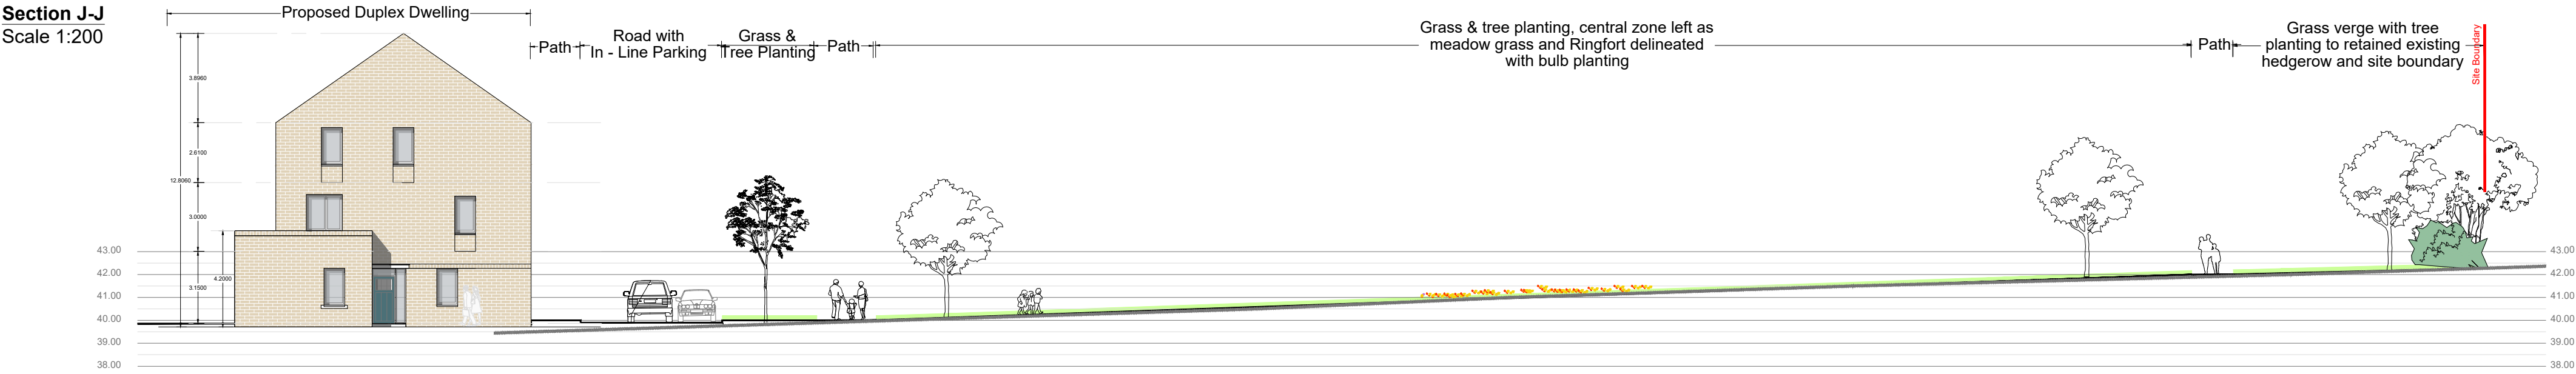

Rev.	Date	Note

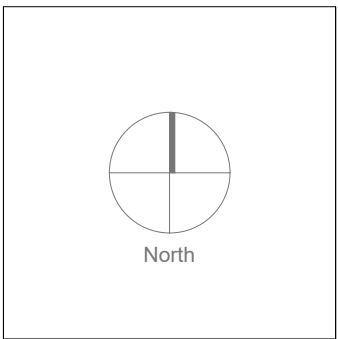

General Notes

Doyle &
O'Troilhigh
Landscape
Architecture

Project Name	Mooretown Phase 3 (SHD)	Drawing Name	Landscape Sections (2 of 2)
Status	Planning	Drawing No	LS-02-PP
Project No	21-003	Revision No	00
Scale	1:200	Drawn By	AD
Date	06/04/2022	Checked By	LD
Linda Doyle Director +353 (0)87 267 4196 linda@doyle-otroilhigh.com	Dalith O'Troilhigh Director +353 (0)86 300 3499 dalith@doyle-otroilhigh.com	Office Address Pembroke House 28-29 Upper Pembroke St Dublin 2	Contact mail@doyle-otroilhigh.com +353 (0)1 608 7762