
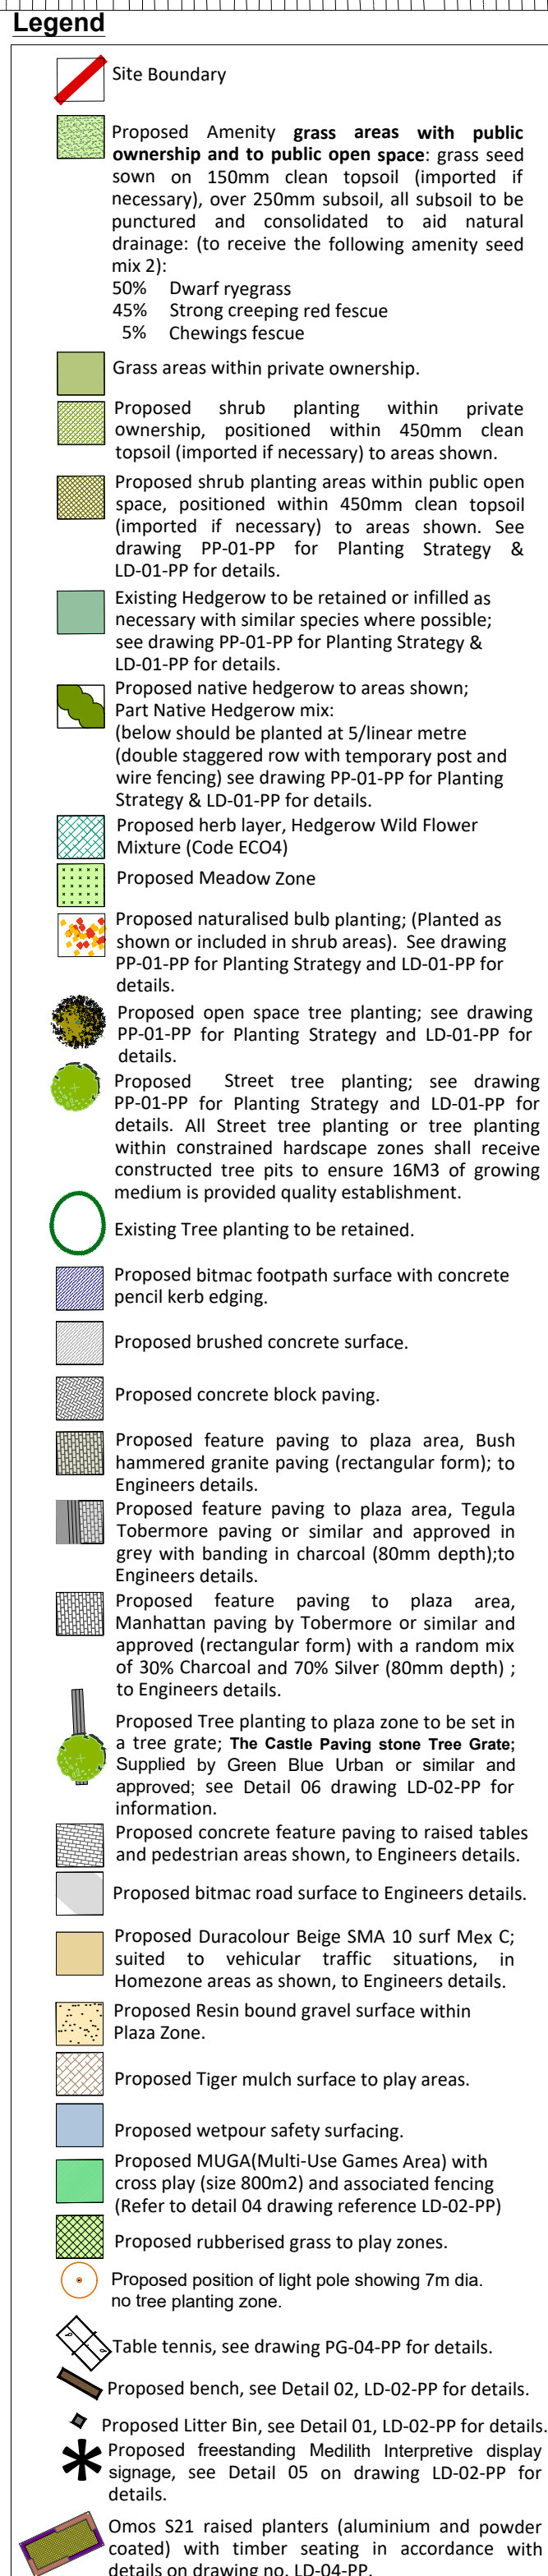


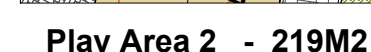

- ① **Play structure - 51153901100 Ecorino play unit Mount Scenery, solo, Supplied by Eibe or similar & approved.**
- ② **Active Trail Combination 04 - 52504307100, Supplied by Eibe or similar & approved.**
- ③ **Paradiso Balance station Unni - 54524106300, Supplied by Eibe or similar & approved.**
- ④ **Balance combination Rochwin, Product ref: 54508406300; supplied by Eibe play or similar and approved.**
- ⑤ **Basic Spring Rocker Turtle, Product ref: 5672290; supplied by Eibe play or similar and approved.**
- ⑥ **Minimondo Play Unit Seagull, Product ref: 55982001100; supplied by Eibe play or similar and approved.**
- ⑦ **Fit Calisthenics Unit Midi 02, Product ref: 55205570; supplied by Eibe play or similar and approved.**
- ⑧ **Playo Playing Ship Ark solo, Product ref: 51180001100; supplied by Eibe play or similar and approved.**
- ⑨ **Playo Playing Ship Ark solo, Product ref: 51180001100; supplied by Eibe play or similar and approved.**
- ⑩ **Climbo Climbing structure small Aron, Product ref: 5259000110; supplied by Eibe play or similar and approved.**
- ⑪ **Basic Climbing pyramid 450-95, Product ref: 5556560; supplied by Eibe play or similar and approved.**
- ⑫ **Unique active-motion Pinta solo, Product ref: 55914701100; supplied by Eibe play or similar and approved.**
- ⑬ **Balance step 40/60, Product ref: 5553105/ 5553115; supplied by Eibe play or similar and approved.**
- ⑭ **Climbo climbing structure Yuna, Product ref: 52590901100; supplied by Eibe play or similar and approved.**
- ⑮ **Paradiso Balance Combination Kosawin, Product ref: 54517806300; supplied by Eibe play or similar and approved.**
- ⑯ **Paradiso Climbing Giraffe Greg, Product ref: 54517106300; supplied by Eibe play or similar and approved.**
- ⑰ **Fit Calisthenic Combi Push-ups Unit, Product ref: 55206880; supplied by Eibe play or similar and approved.**

Project Name	Mooretown Phase 3 (SHD)	Drawing Name	Playground Facilities Plan (1 of 2)
Status	Planning	Drawing No	PG-01-PP
Project No	21-003	Revision No	00
Scale	1:200	Drawn By	AD
Date	08/04/2022	Checked By	LD
Linda Doyle Director +353 (0)87 267 4196 linda@lindadoyle.ie	Deirdé Crotthead Director +353 (0)87 300 3489 deird@crotthead.ie	Office Address Penbrooke House 26-27 Upper Penbrooke St +353 (0)1 608 7762	Contact mail@lindadoyle.ie