


Play Area 7 - 326M2

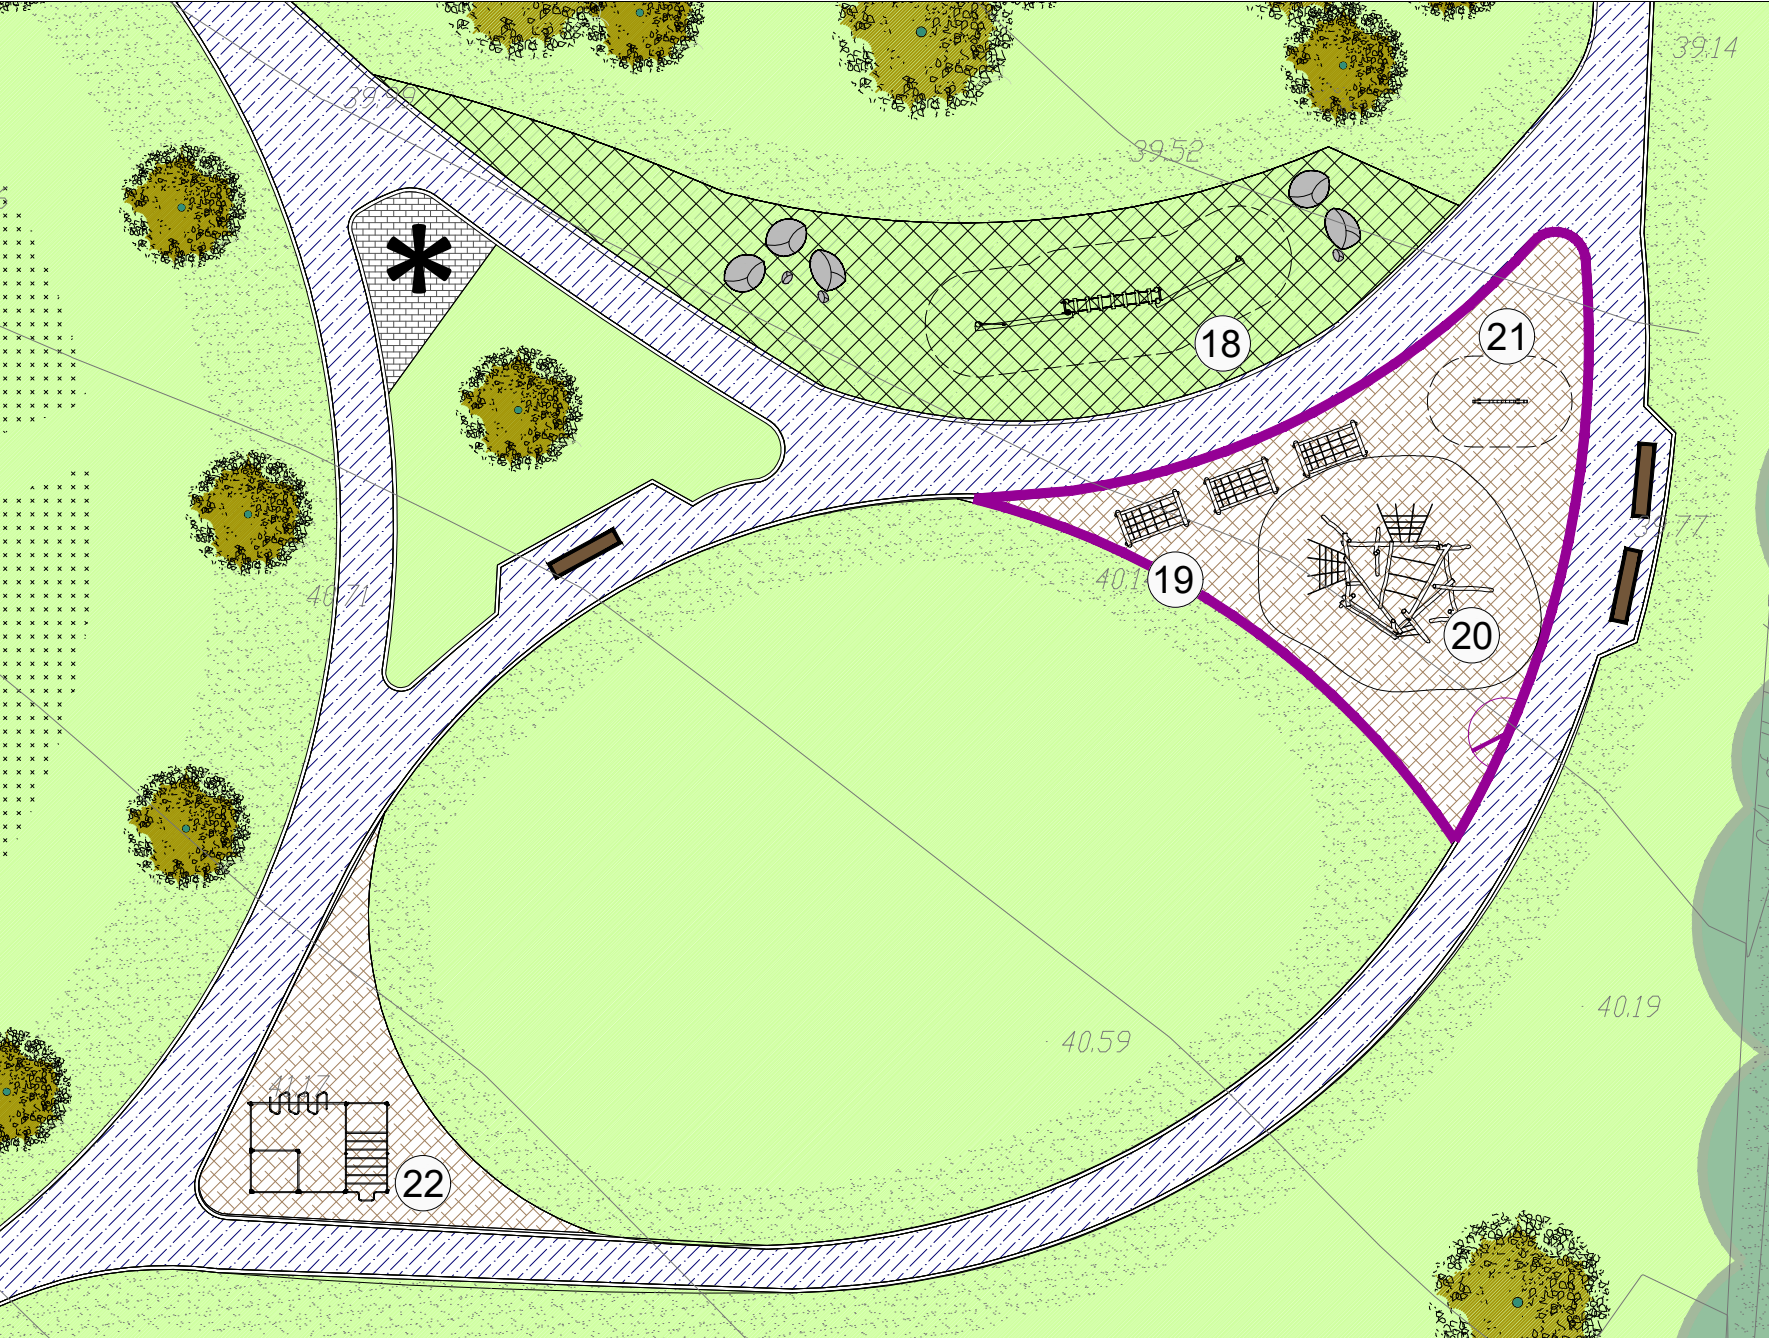

- 18 Paradise balance Combination Osawina, Product ref: 54517706300; supplied by Eibe play or similar and approved.
- 19 Balance Samba Net, Product ref: 5553165; supplied by Eibe play or similar and approved.
- 20 Play unit Climbing Tree Ema, Product ref: 54508306300; supplied by Eibe play or similar and approved.
- 21 Balancing station Terracocodrillo, Product ref: 51002101100; supplied by Eibe play or similar and approved.
- 22 Fit Calisthenics Unit Maxi 01, Product ref: 55205670; supplied by Eibe play or similar and approved.
- 23 Fit Table Tennis Unit Outdoor Green, Product ref: 5620850; supplied by Eibe play or similar and approved.
- 24 Fit Calisthenics Parallets, Product ref: 55206170; supplied by Eibe play or similar and approved.
- 25 Fit active - Station leg Trainer, Product ref: 5540300; supplied by Eibe play or similar and approved.
- 26 Fit active - Station Hip Trainer, Product ref: 5540280; supplied by Eibe play or similar and approved.
- 27 Fit Calisthenics Unit - Extreme, Product ref: 55205870; supplied by Eibe play or similar and approved.
- 28 Fit active - Station Crosstrainer, Product ref: 5540340; supplied by Eibe play or similar and approved.
- 29 Paradise balance combination Kosawin, Product ref: 54517805306; supplied by Eibe play or similar and approved.
- 30 Balance step 40/60, Product ref: 5553105/ 5553115; supplied by Eibe play or similar and approved.
- 31 Balance Jump-Over Mushroom Square Dance, Product ref: 5553095; supplied by Eibe play or similar and approved.

Play Area 8 - 1317M2




Play Area Location Plan



- Legend**
- Site Boundary
 - Proposed Amenity grass areas with public ownership and to public open space: grass seed sown on 150mm clean topsoil (imported if necessary), over 250mm subsoil, all subsoil to be punctured and consolidated to aid natural drainage: (to receive the following amenity seed mix 2):
 - 50% Dwarf ryegrass
 - 45% Strong creeping red fescue
 - 5% Chewings fescue
 - Grass areas within private ownership.
 - Proposed shrub planting within private ownership, positioned within 450mm clean topsoil (imported if necessary) to areas shown.
 - Proposed shrub planting areas within public open space, positioned within 450mm clean topsoil (imported if necessary) to areas shown. See drawing PP-01-PP for Planting Strategy & LD-01-PP for details.
 - Existing Hedgerow to be retained or infilled as necessary with similar species where possible; see drawing PP-01-PP for Planting Strategy & LD-01-PP for details.
 - Proposed native hedgerow to areas shown; Part Native Hedgerow mix: (below should be planted at 5/linear metre (double staggered row with temporary post and wire fencing) see drawing PP-01-PP for Planting Strategy & LD-01-PP for details.
 - Proposed herb layer, Hedgerow Wild Flower Mixture (Code ECO4)
 - Proposed Meadow Zone
 - Proposed naturalised bulb planting; (Planted as shown or included in shrub areas). See drawing PP-01-PP for Planting Strategy and LD-01-PP for details.
 - Proposed open space tree planting; see drawing PP-01-PP for Planting Strategy and LD-01-PP for details.
 - Proposed Street tree planting; see drawing PP-01-PP for Planting Strategy and LD-01-PP for details. All Street tree planting or tree planting within constrained hardscapes zones shall receive constructed tree pits to ensure 16M3 of growing medium is provided quality establishment.
 - Existing Tree planting to be retained.
 - Proposed bitmac footpath surface with concrete pencil kerb edging.
 - Proposed brushed concrete surface.
 - Proposed concrete block paving.
 - Proposed feature paving to plaza area, Bush hammered granite paving (rectangular form); to Engineers details.
 - Proposed feature paving to plaza area, Tegula Tobermore paving or similar and approved in grey with banding in charcoal (80mm depth); to Engineers details.
 - Proposed feature paving to plaza area, Manhattan paving by Tobermore or similar and approved (rectangular form) with a random mix of 30% Charcoal and 70% Silver (80mm depth); to Engineers details.
 - Proposed Tree planting to plaza zone to be set in a tree grate; The Castle Paving stone Tree Grate; Supplied by Green Blue Urban or similar and approved; see Detail 06 drawing LD-02-PP for information.
 - Proposed concrete feature paving to raised tables and pedestrian areas shown, to Engineers details.
 - Proposed bitmac road surface to Engineers details.
 - Proposed Duracolor Beige SMA 10 surf Mex C; suited to vehicular traffic situations, in Homezone areas as shown, to Engineers details.
 - Proposed Resin bound gravel surface within Plaza Zone.
 - Proposed Tiger mulch surface to play areas.
 - Proposed wetpour safety surfacing.
 - Proposed MUGA(Multi-Use Games Area) with cross play (size 800m2) and associated fencing (Refer to detail 04 drawing reference LD-02-PP)
 - Proposed rubberised grass to play zones.
 - Proposed position of light pole showing 7m dia. no tree planting zone.
 - Table tennis, see drawing PG-04-PP for details.
 - Proposed bench, see Detail 02, LD-02-PP for details.
 - Proposed Litter Bin, see Detail 01, LD-02-PP for details.
 - Proposed freestanding Medilith Interpretive display signage, see Detail 05 on drawing LD-02-PP for details.
 - Omos S21 raised planters (aluminium and powder coated) with timber seating in accordance with details on drawing no. LD-04-PP.

Rev.	Date	Note

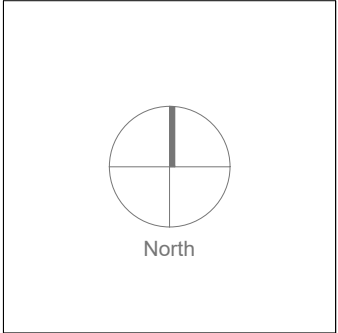

General Notes

Doyle & O'Troithigh Landscape Architecture	Project Name	Mooretown Phase 3 (SHD)	Drawing Name	Playground Facilities Plan (2 of 2)
	Status	Planning	Drawing No	PG-02-PP
	Project No	21-003	Revision No	00
	Scale	1:200	Drawn By	AD
	Date	08/04/2022	Checked By	LD
	Linda Doyle Director +353 (0)87 267 4196 linda@doyle-otroithigh.com	Daniel O'Troithigh Director +353 (0)86 300 3469 daniel@doyle-otroithigh.com	Office Address Pembroke House 28-29 Upper Pembroke St Dublin 2	Contact +353 (0)1 608 7762