




Ashgrove House
26 Foxrock Court
Dublin 18
D18 R2K1

Mob. 086-3819011
e-mail - thetreefile@eircom.net


Graphic Representation of Tree Form, Balance and Protection Zone

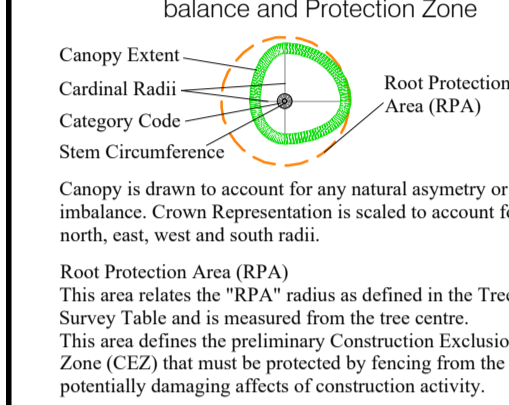





Tree Quality (Categorisation)

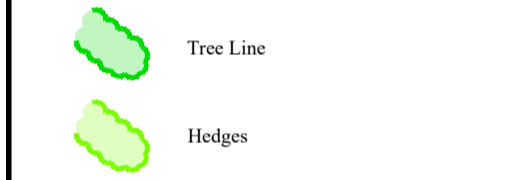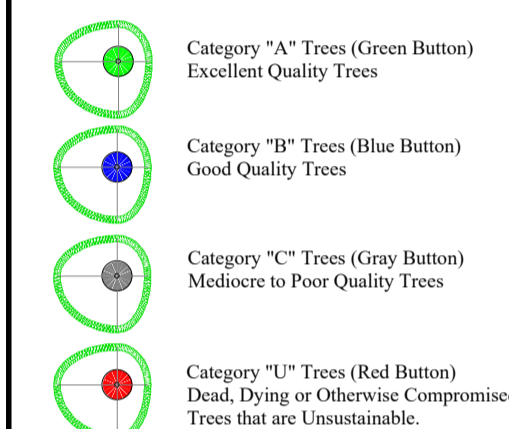

Colour Coding of Tree Retention or Removal

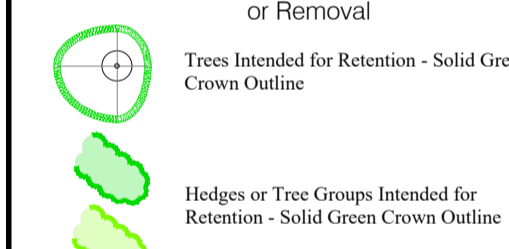

Colour Coding of Tree Protection Measures

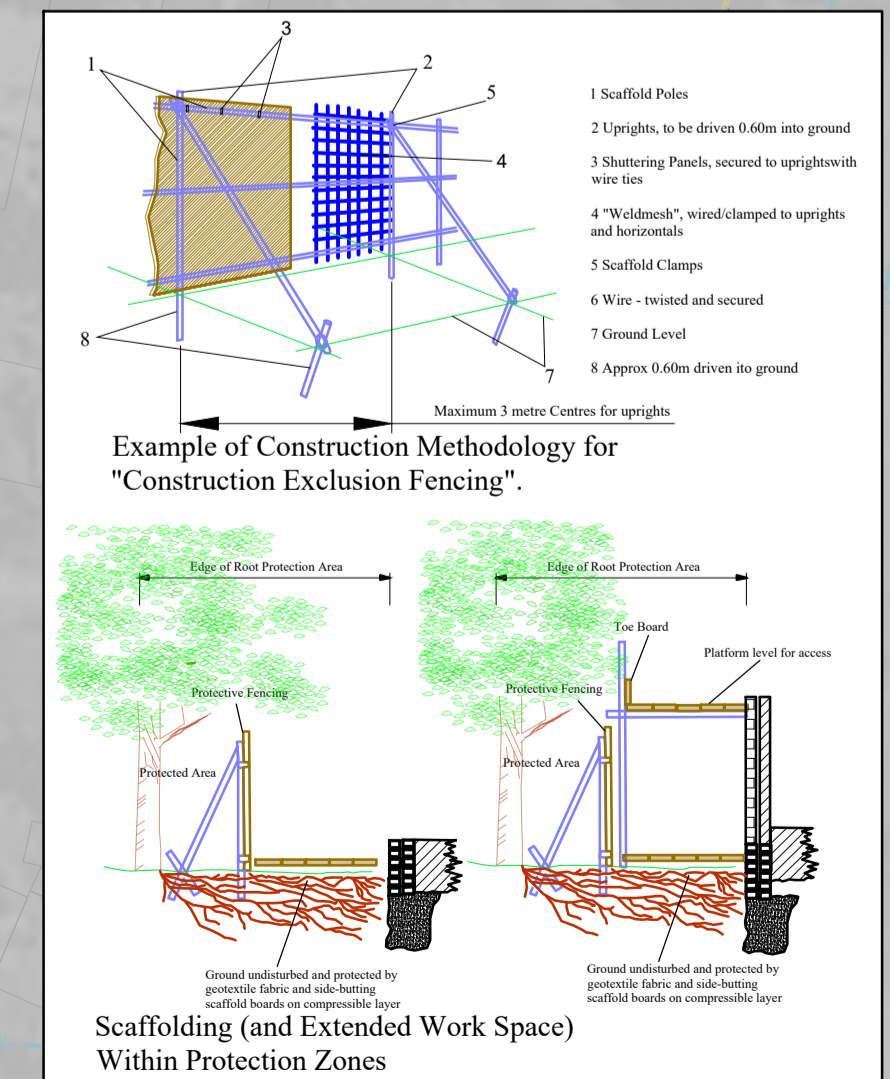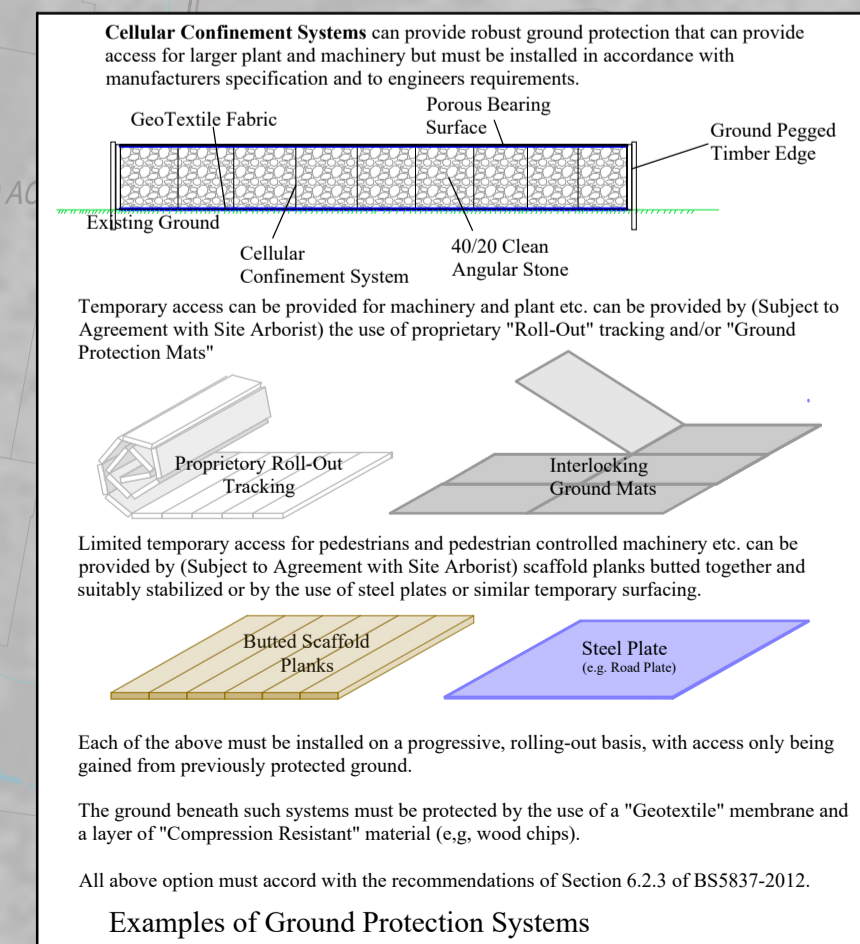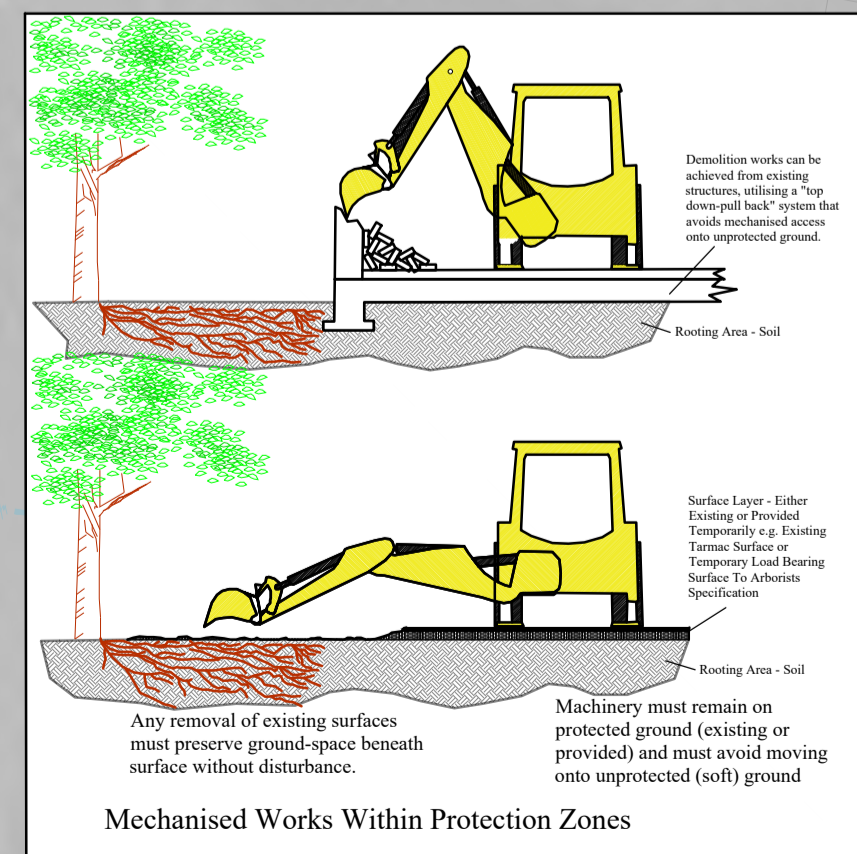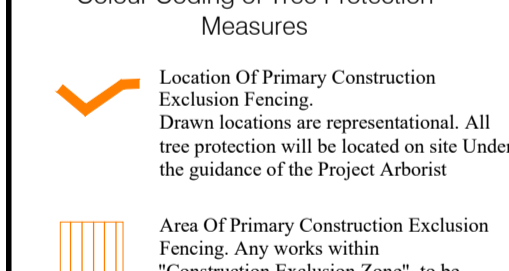

This Drawing Must Be Read in Conjunction with the "Arboricultural Method Statement" at "Appendix 1" of the Associated Arboricultural Report

Client: Gerard Gannon Properties
Scale: 1:1000 Date: April 2022
Project: Tree Survey, Development at, Belcamp, Dublin 17
Description: Tree Protection Plan
Drawing Title:
Belcamp Tree Protection Plan South East