



This drawing is copyright:
 1. Drawn and/or designed by:
 2. Errors and omissions to be immediately notified to the Architect
 3. All dimensions to be checked on site.
 4. All levels are in metres unless stated to be in feet (ft).

NORTH

© Ordnance Survey Ireland and Government of Ireland
 Licence No. CYAL50248313

Map Series:
 1:2500
 3065-C
 3133-A

1:1000
 3133-01
 3133-02

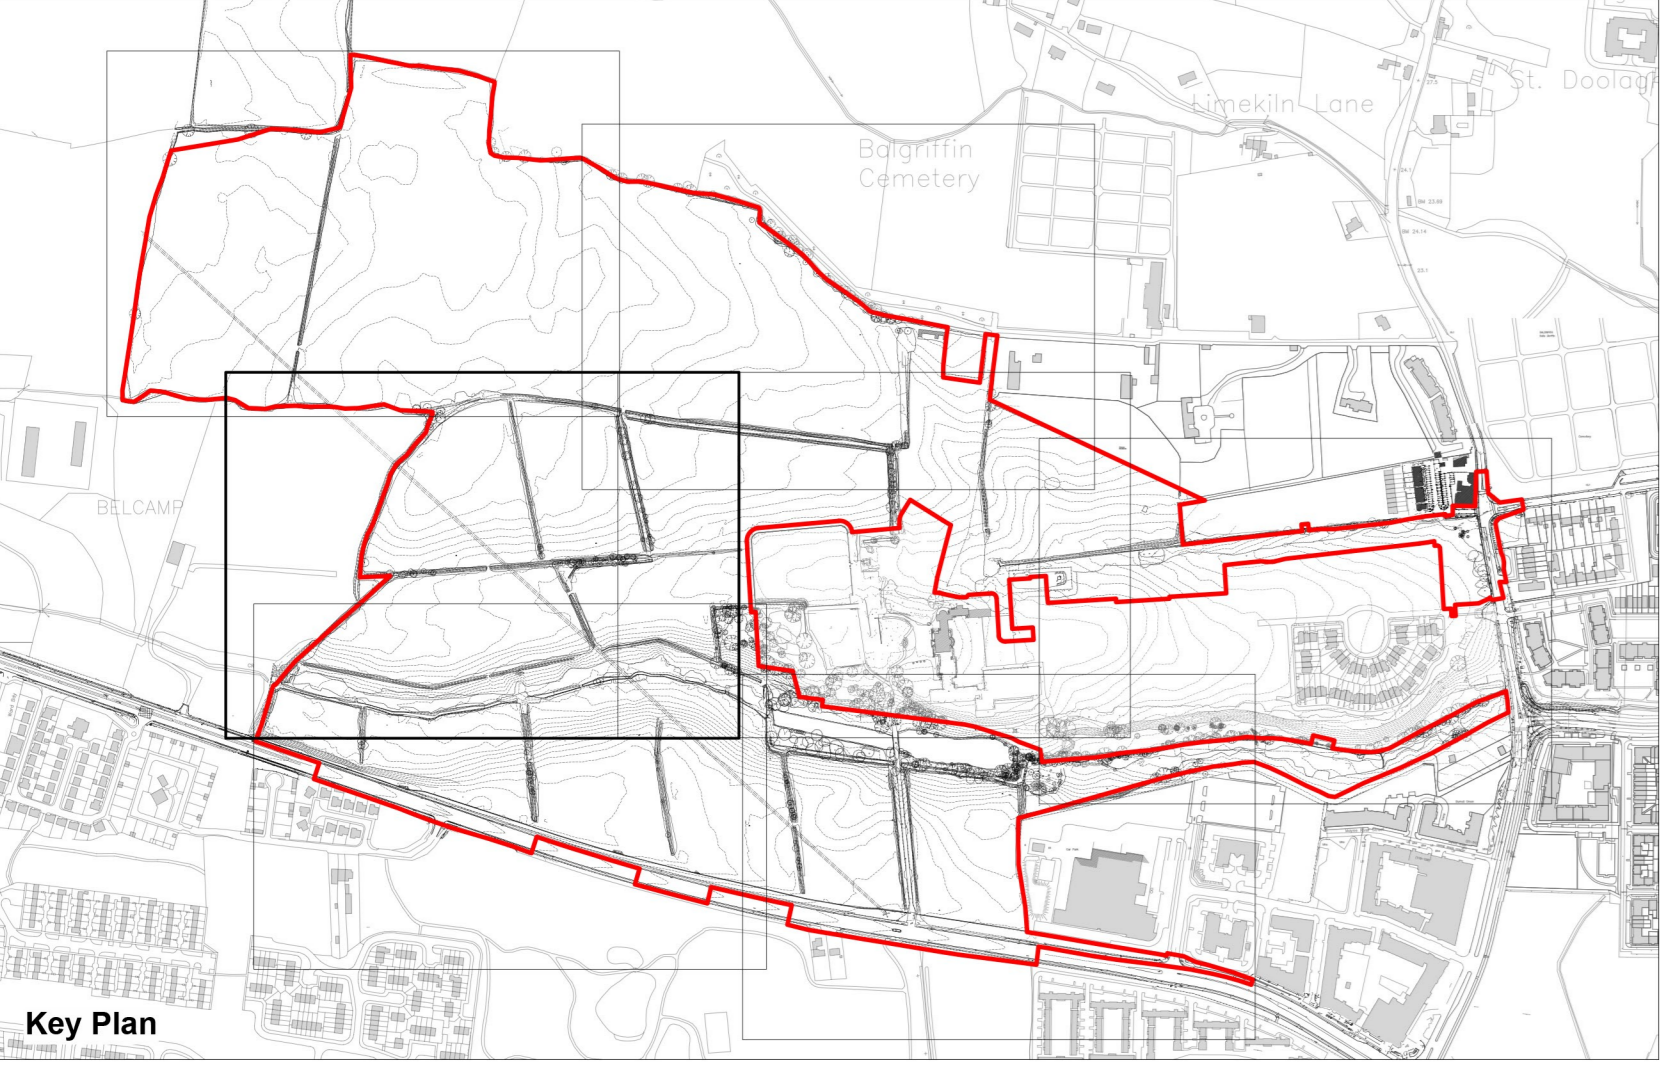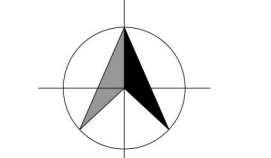

	Job No.	202004
	Date	04/07/2021
	Scale	1:1000
	Revision	01/01/2021

BELCAMP COLLEGE
SITE SURVEY

Survey updated 2021.



revision	description	date
01	Existing Site Survey	2020 PA1 1012
02	Sheet 2 of 7	

client	SHD DEVELOPMENT, BELCAMP, MALAHIDE ROAD, DUBLIN 17
architect	CONROY CROWE KELLY ARCHITECTS 65 MERRION SQUARE DUBLIN 2 PHONE: 6619960 FAX: 6765115 E-MAIL: info@ckk.ie