


	Job No.	100090
	Level	1st
	Scale	1:2500
	Revision	1

Survey updated 2021.

BELCAMP COLLEGE
SITE SURVEY

- This drawing is copyright:
 1. Drawn and checked by the draughtsman.
 2. Errors and omissions to be immediately notified to the Architect.
 3. All dimensions to be checked on site.
 4. All levels are metres relative to Mean Sea Level (MSL).
- NORTH**
- © Ordnance Survey Ireland and Government of Ireland
 Licence No. CYAL50248313
- Map Series:
 1:2500
 3065-C
 3133-A
- 1:1000
 3133-01
 3133-02

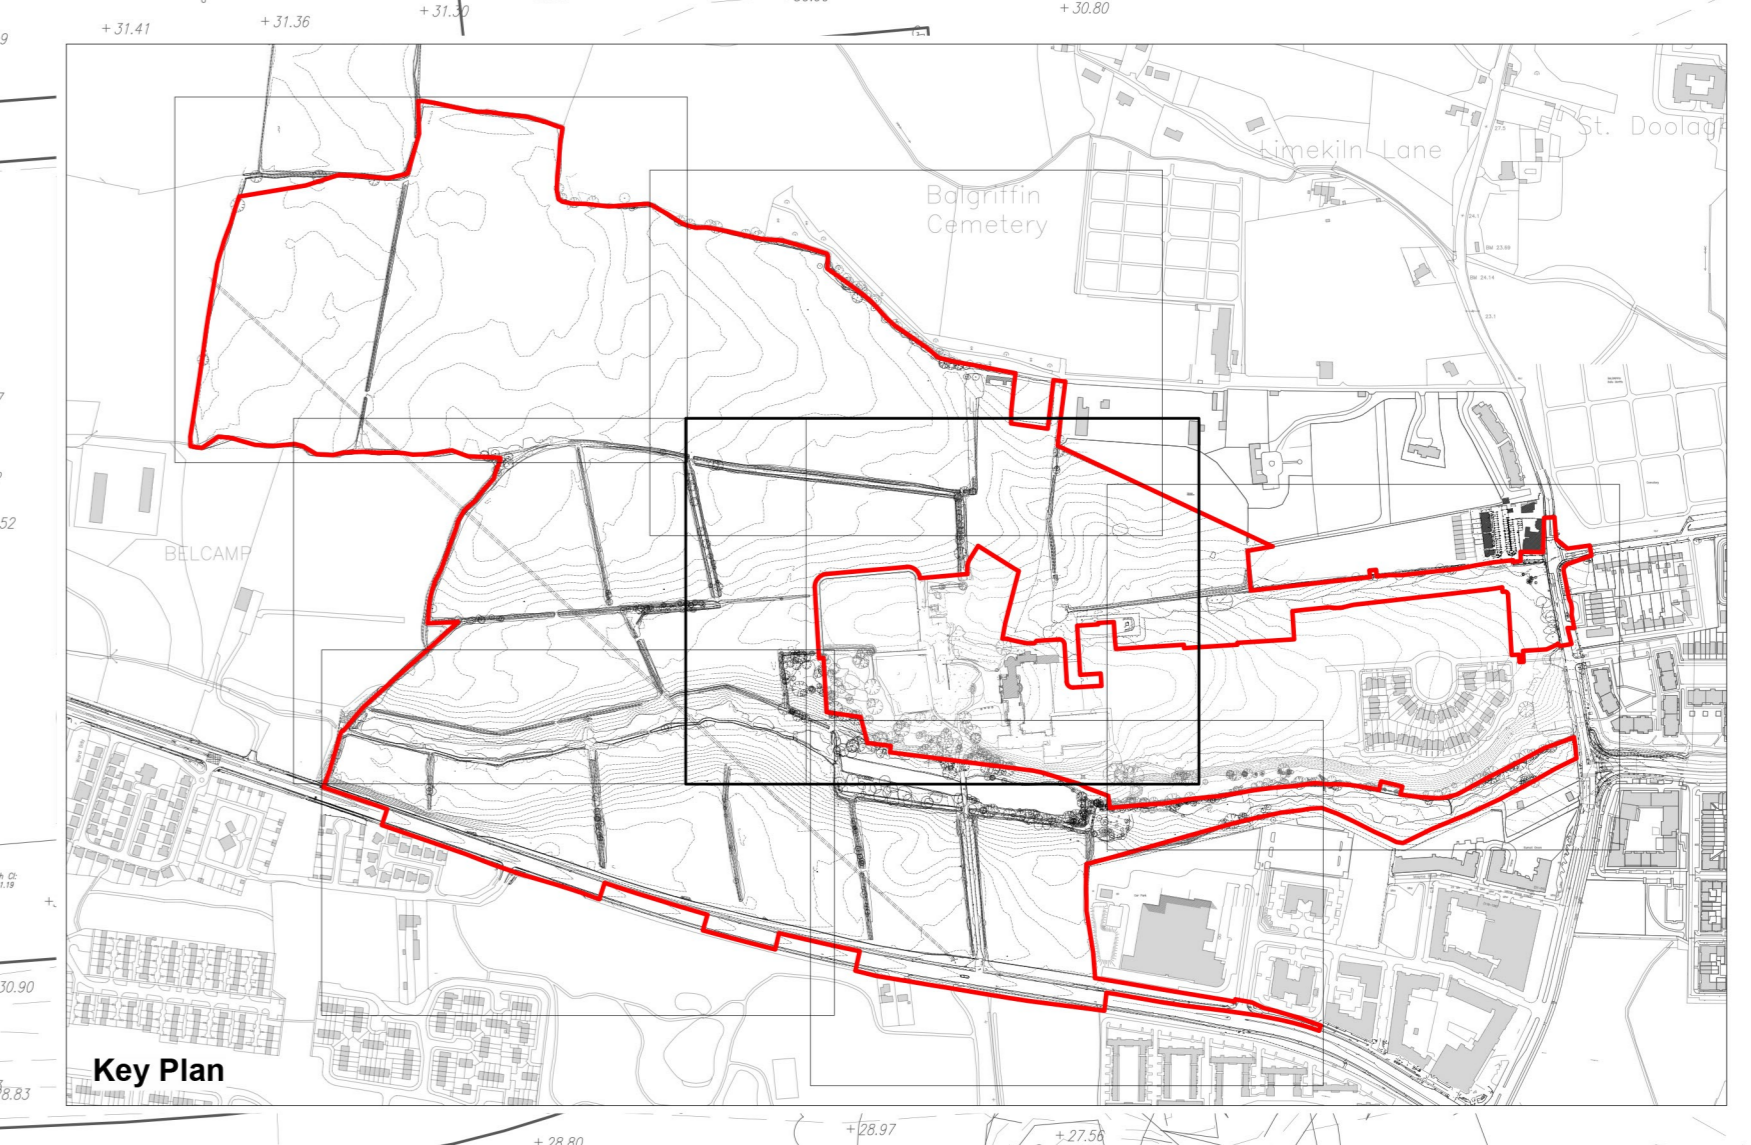

revision	description	date
1	Existing Site Survey Sheet 4 of 7	2020 PA1 1014

job	SHD DEVELOPMENT, BELCAMP, MALAHIDE ROAD, DUBLIN 17
client	Gerard Gannon Properties
drawn	SHD PLANNING APPLICATION
checked	CONROY CROWE KELLY ARCHITECTS
address	65 MERRION SQUARE DUBLIN 2
phone	PHONE: 6619961 FAX: 6765115
email	E-MAIL: info@ckk.ie