




© Ordnance Survey Ireland and Government of Ireland  
Licence No. CVAL50248313

Map Series:  
1:2500  
3065-C  
3133-A  
1:1000  
3133-01  
3133-02

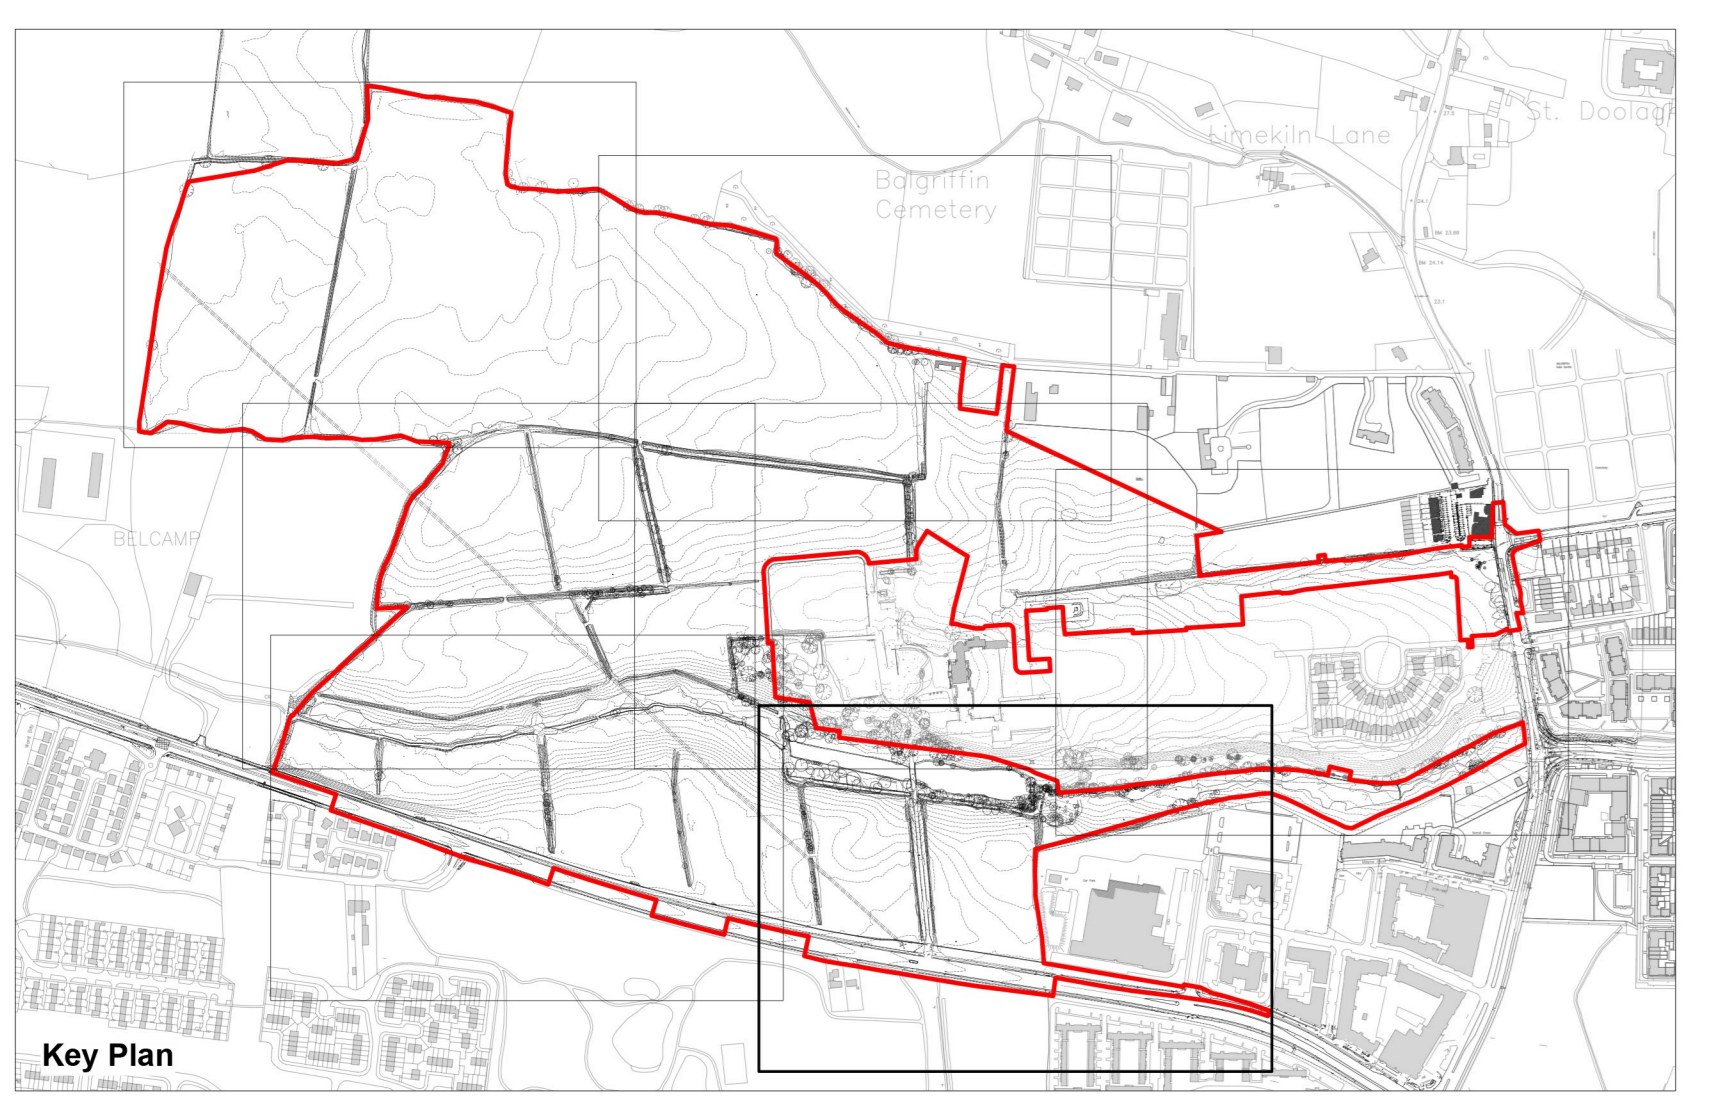

Key Plan

Grid	IRN	Job No.	201009
Level	Sea Level	Date	29/07/2021
Scale	AS SHOWN	Drawn	JK
Revision	01/2021	Checked	JK

**BELCAMP COLLEGE**  
SITE SURVEY

revision	description	date
1	Existing Site Survey	
2	Sheet 7 of 7	

job	SHD DEVELOPMENT BELCAMP MALAHIDE ROAD DUBLIN 17
client	Gerard Gannon Properties
issue	SHD PLANNING APPLICATION

scale	1:500 AD	© This drawing is copyright.
date	2020 PM 10:17	1. Do not scale this drawing.
drawn	JK	2. Errors and omissions to be immediately notified to Architect.
checked	JK	3. All dimensions to be checked on site.
printed	JK	4. All levels are in metres and relate to Mean Head OD.

CONROY CROWE KELLY ARCHITECTS	65 MERRION SQUARE DUBLIN 2	PHONE: 6613990   FAX: 6765715	email: info@ck.ie
-------------------------------	----------------------------	-------------------------------	-------------------