
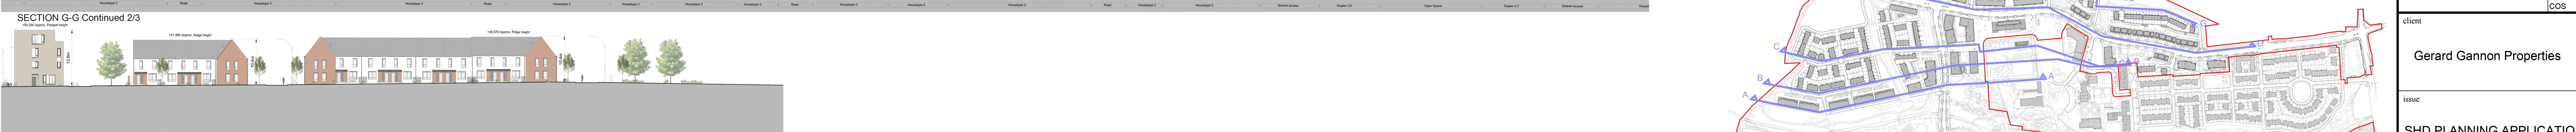
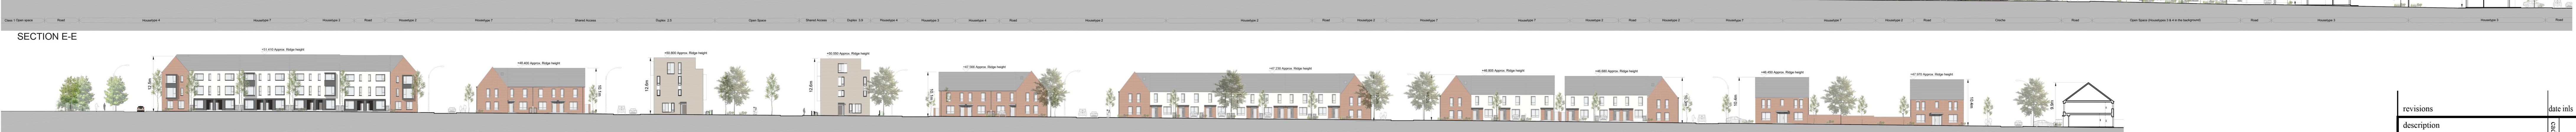
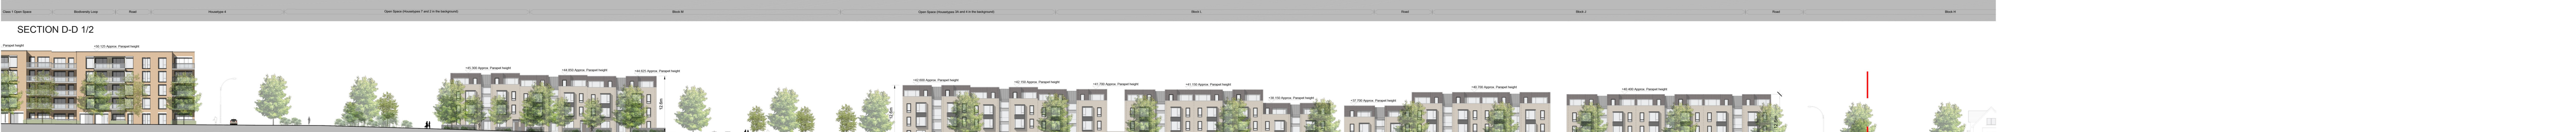


This drawing is copyright.  
 1. Do not scale this drawing.  
 2. Errors and omissions to be immediately notified to the Architect.  
 3. All dimensions to be checked on site.

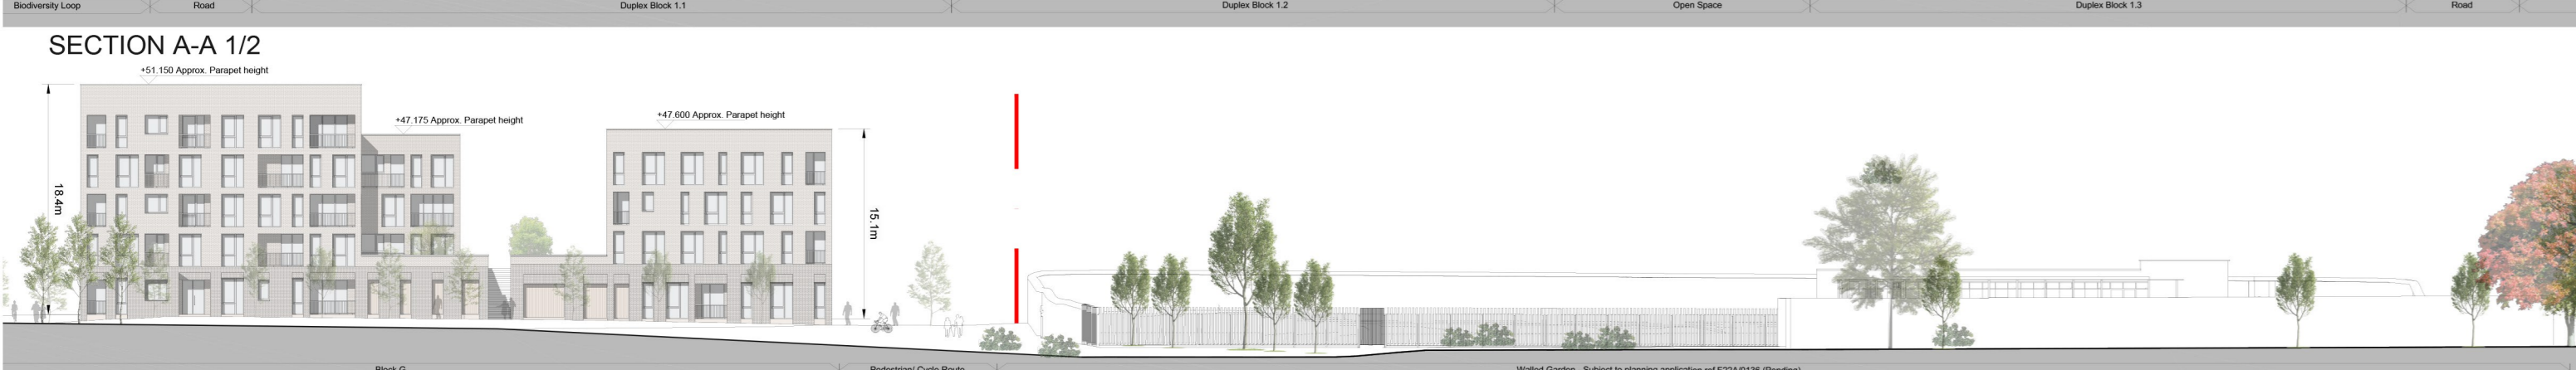

revisions	description	date	by

<b>SITE SECTIONS</b>		drawing no. <b>2008 PA1 2001</b>
Sheet 1 of 4		
job	SHD DEVELOPMENT, BELCAMP, MALAHIDE ROAD, DUBLIN 17.	scale 1:500@A0
client	Gerard Gannon Properties	date APR 22
issue	SHD PLANNING APPLICATION	drawn EK
	CONROY CROWE KELLY ARCHITECTS	checked COS
	65 MERRION SQUARE DUBLIN 2	
	PHONE 66139901 FAX 6765715	
	E-MAIL info@ck.ie	

© ORDNANCE SURVEY IRELAND & GOVERNMENT OF IRELAND LICENCE NO. CYAL0004013