
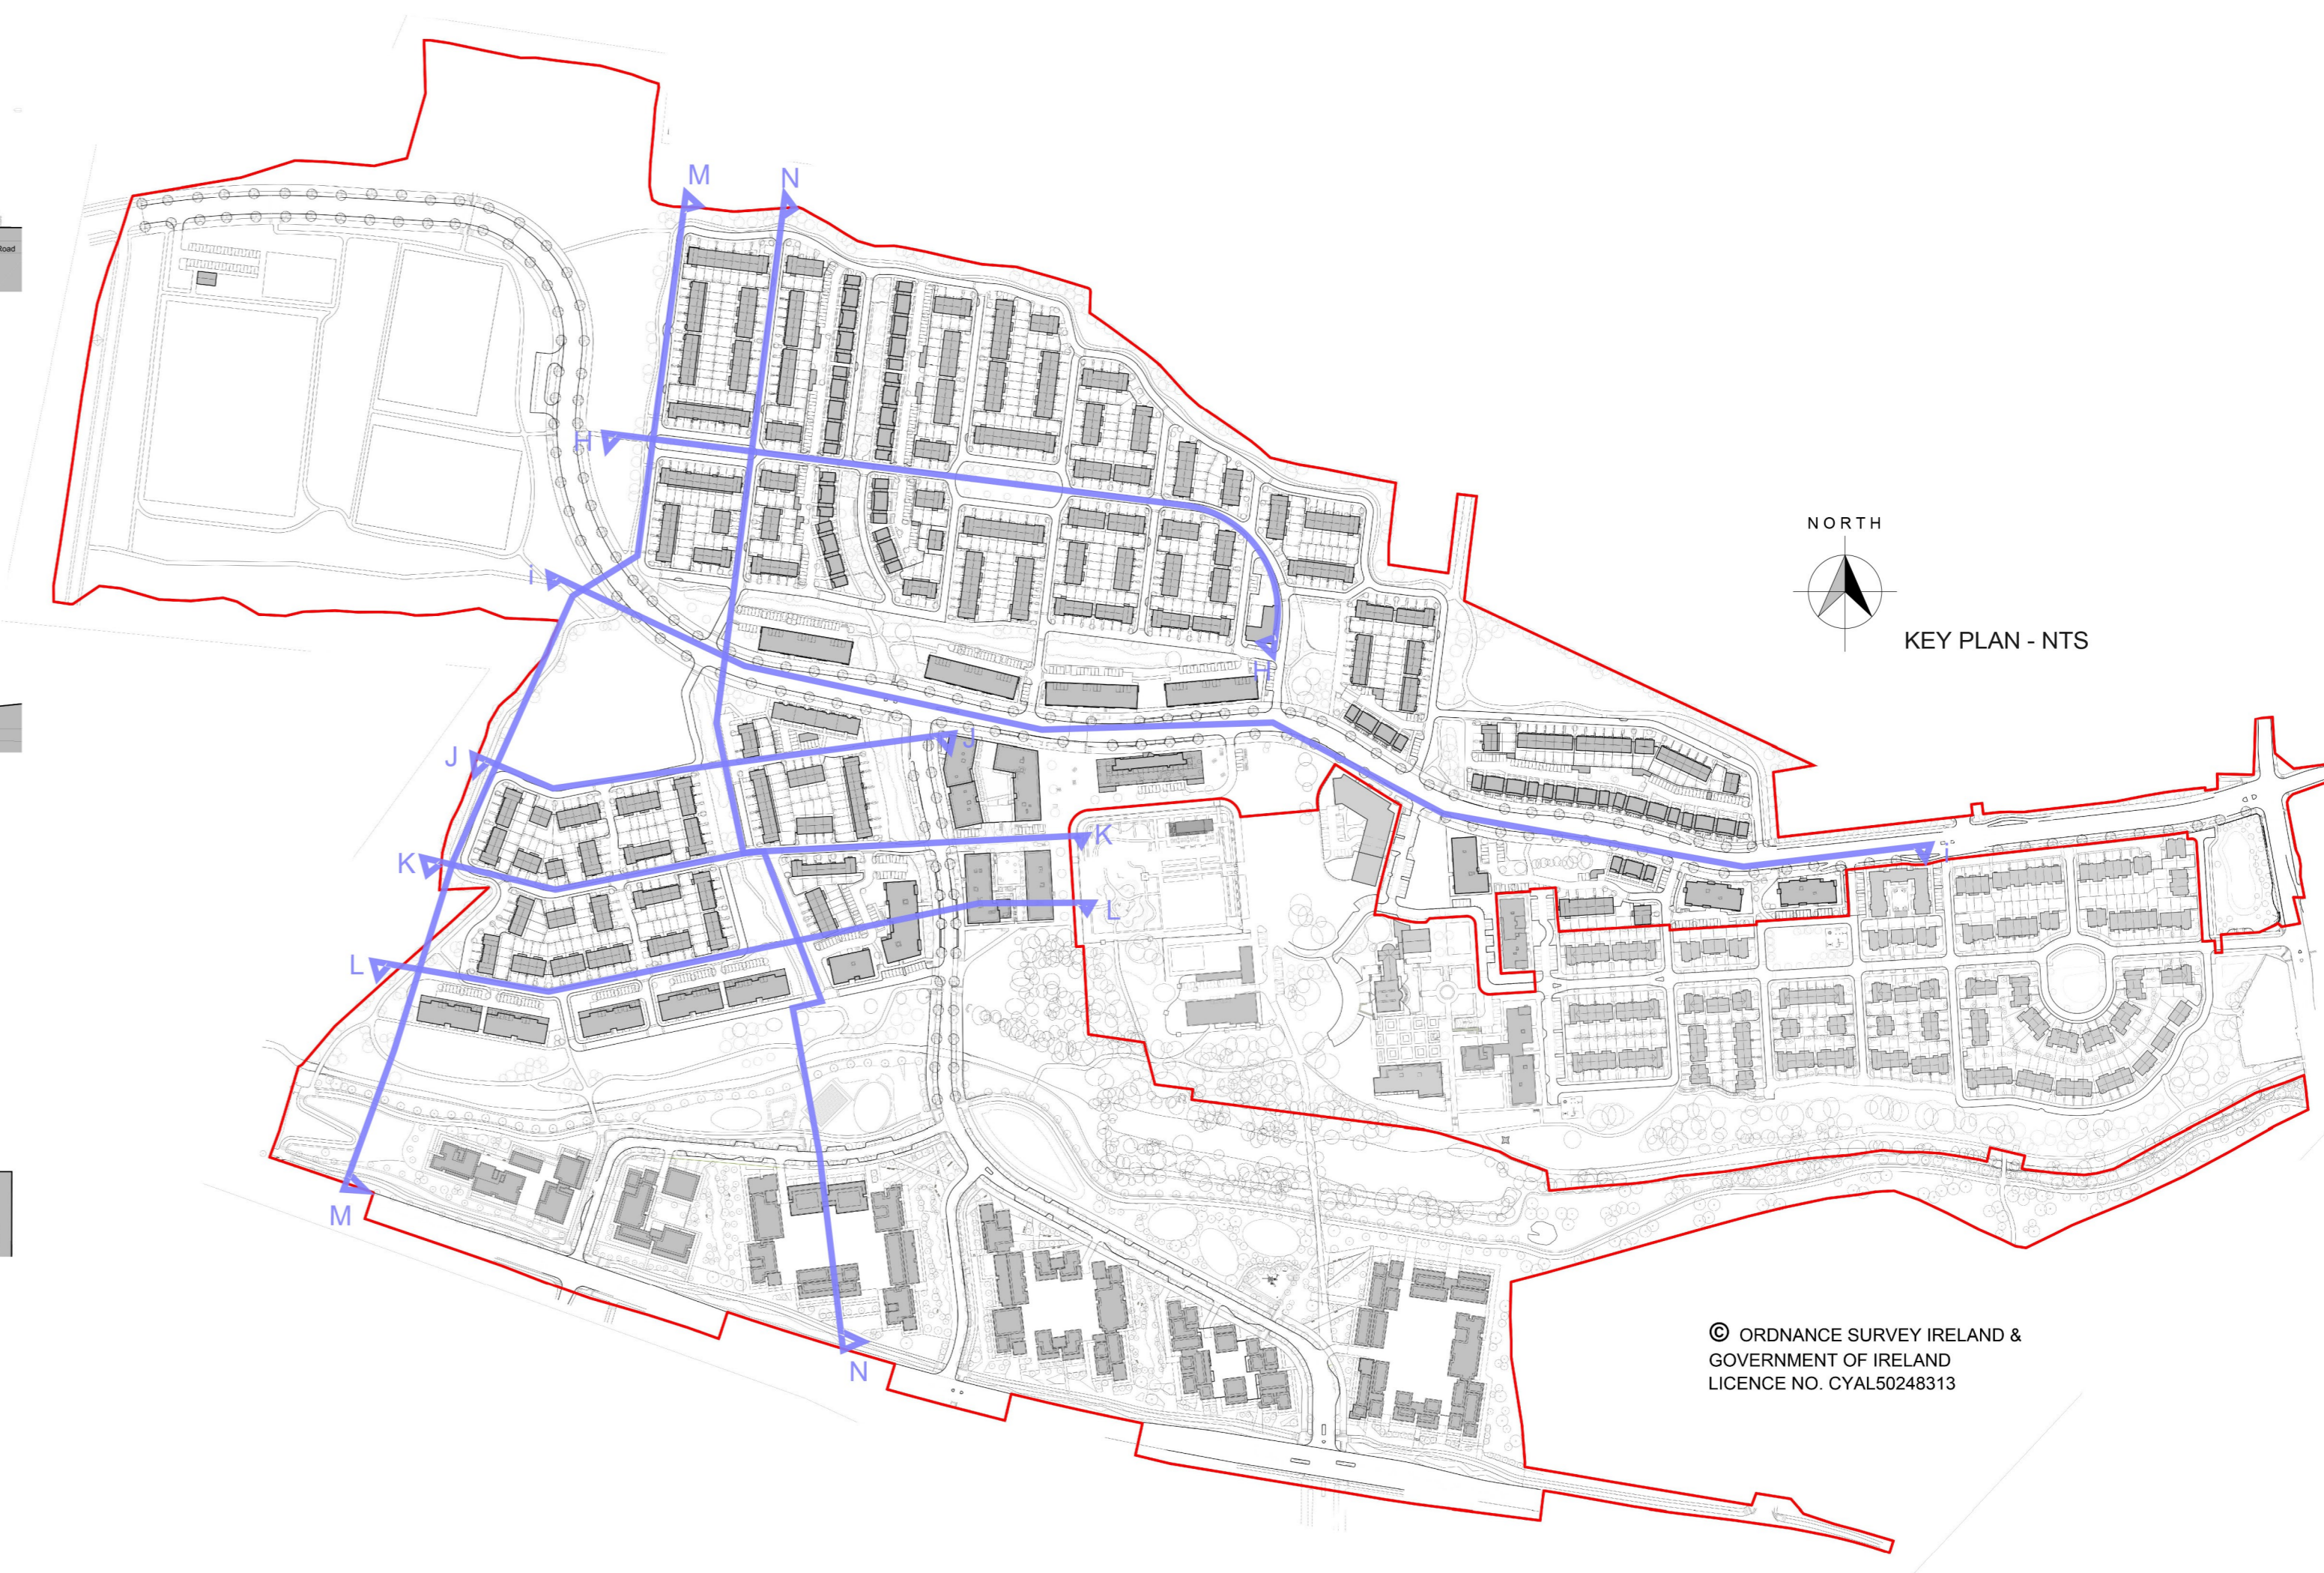


This drawing is copyright  
 1. Do not scale this drawing  
 2. Errors and omissions to be immediately notified to the Architect  
 3. All dimensions to be checked on site

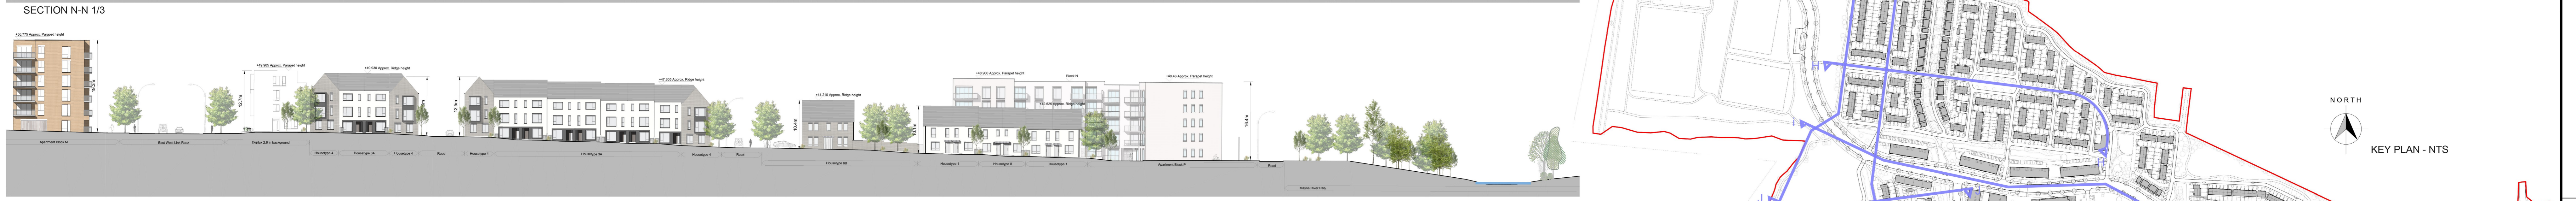

revisions	date	description
<b>SITE SECTIONS</b>		
Sheet 2 of 4		
job	scale	drawing no.
SHD DEVELOPMENT, BELCAMP, MALAHIDE ROAD, DUBLIN 17.	1:500@A3	2008 PA1 2002
client	date	drawn by
Gerard Gannon Properties	APR 22	EK
issue	checked	COS
SHD PLANNING APPLICATION		
CONROY CROWE KELLY ARCHITECTS		
65 MERRION SQUARE DUBLIN 2		
PHONE 66139901 FAX 6765715		
E-MAIL info@ck.ie		

© ORDNANCE SURVEY IRELAND & GOVERNMENT OF IRELAND LICENCE NO. CYAL50248313