



This drawing is copyright  
 1. Do not scale this drawing  
 2. Errors and omissions to be immediately notified to the Architect  
 3. All dimensions to be checked on site.



SECTION O-O 1/3

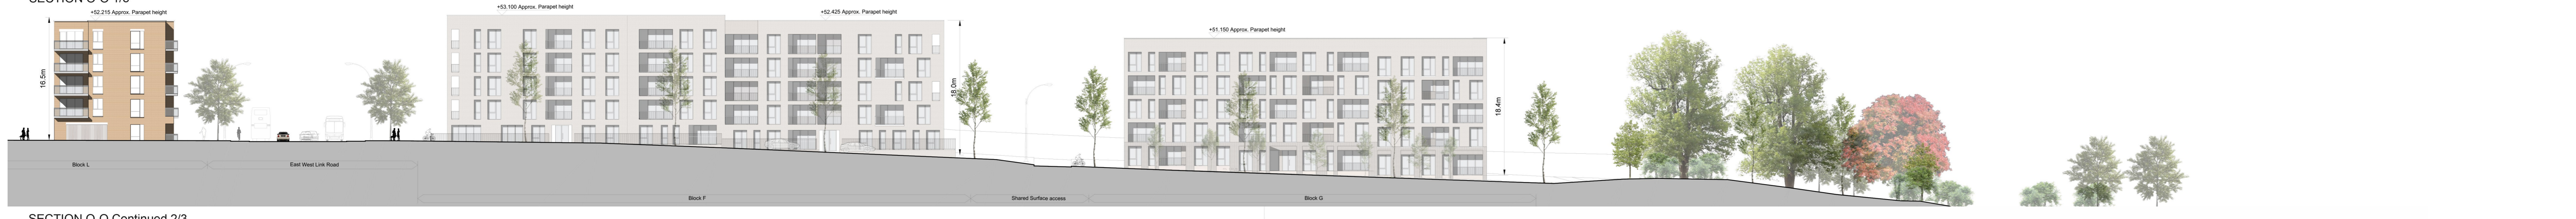

SECTION O-O Continued 2/3

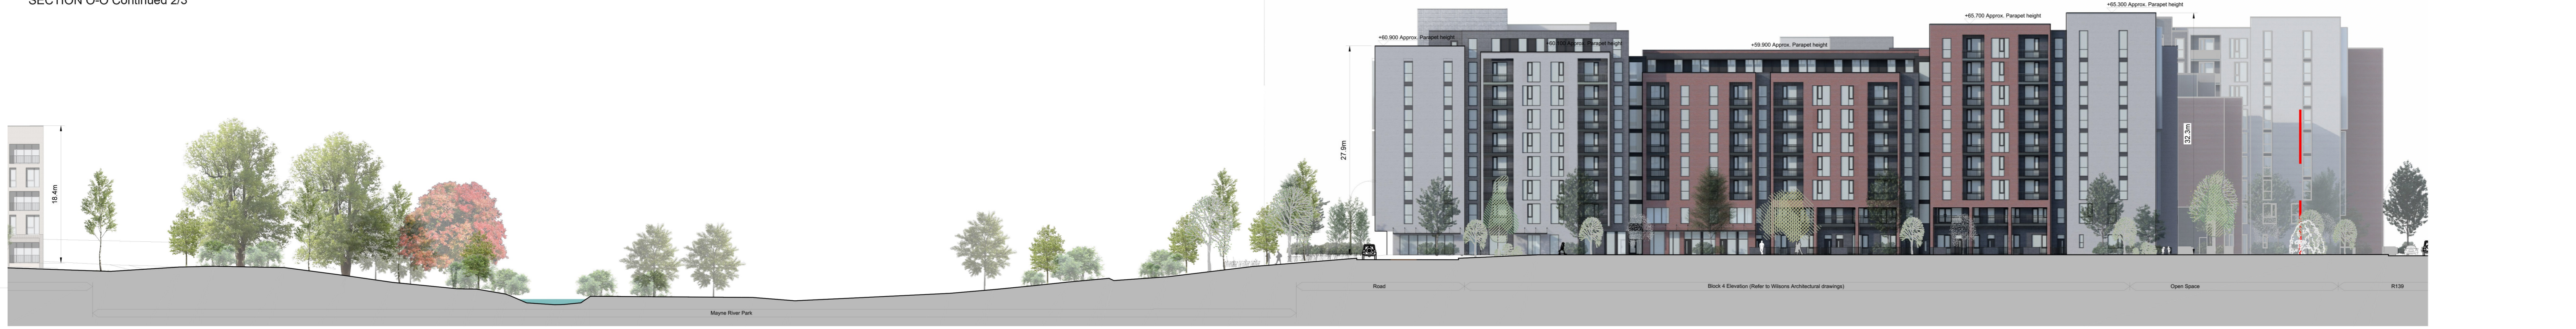

SECTION O-O Continued 3/3



SECTION P-P




SECTION Q-Q



SECTION R-R 1/2



SECTION R-R Continued 2/2

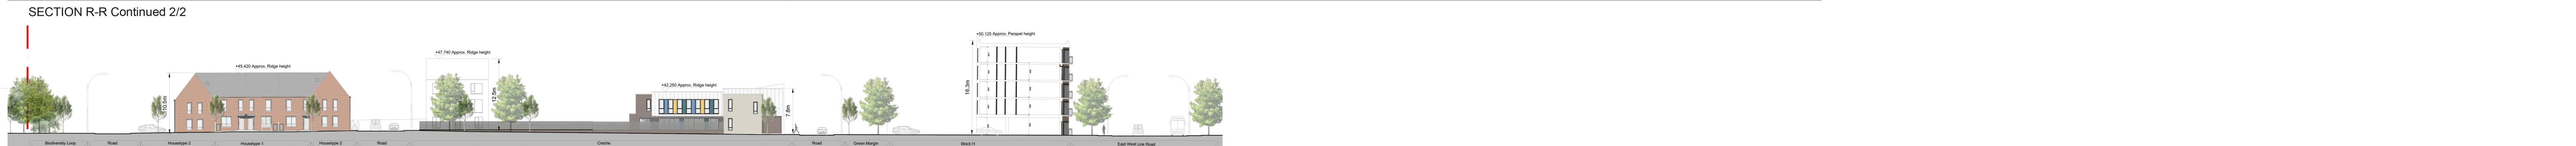

SECTION S-S



SECTION T-T 1/2



SECTION T-T Continued 2/2



revisions	date	description	scale
			1:500@A3
SITE SECTIONS			date: APR 22
Sheet 3 of 4			drawn: EK
			checked: COS
job	client	SHD DEVELOPMENT, BELCAMP, MALAHIDE ROAD, DUBLIN 17.	client
			Gerard Gannon Properties
SHD PLANNING APPLICATION			
CONROY CROWE KELLY ARCHITECTS			
65 MERRION SQUARE DUBLIN 2			
PHONE 66139901 FAX 6765715			
E-MAIL info@ckk.ie			