

1. This drawing is copyright.
 2. Do not scale this drawing.
 3. Errors and omissions to be immediately notified to the Architect.
 4. All dimensions to be checked on site.



SECTION U-U 1/2



SECTION U-U Continued 2/2



SECTION V-V



SECTION W-W



SECTION X-X




SECTION Y-Y



SECTION Z-Z




SECTION Z-Z

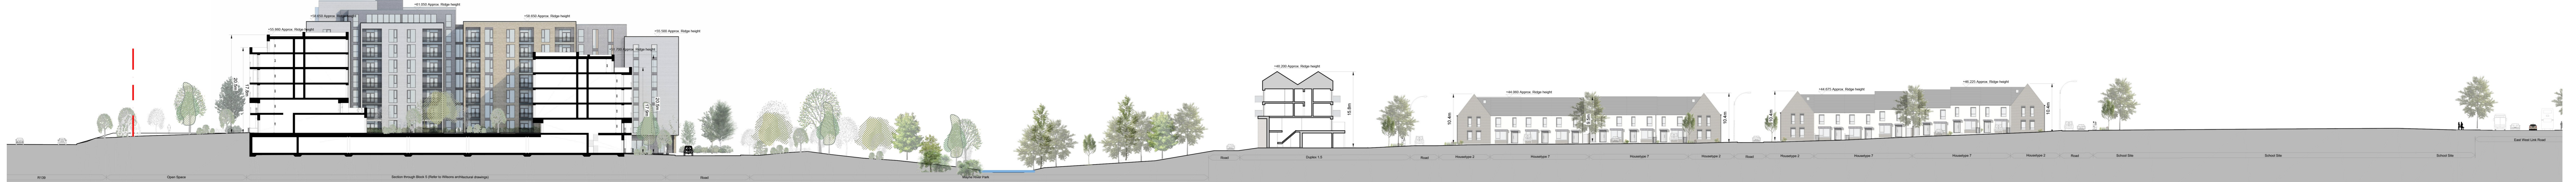


SECTION A2-A2 1/2



SECTION A2-A2 2/2

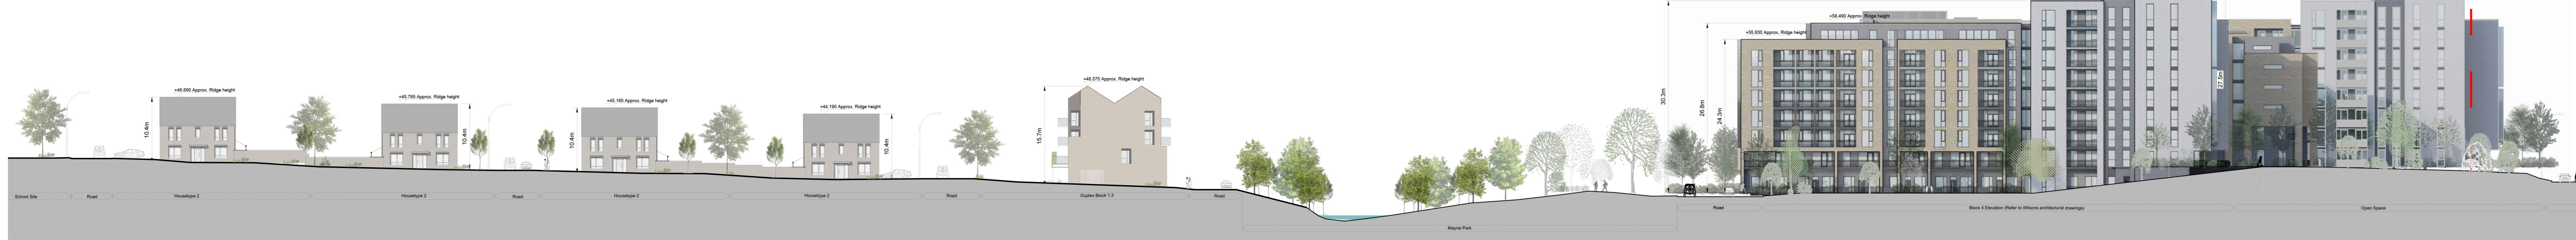

SECTION C2-C2

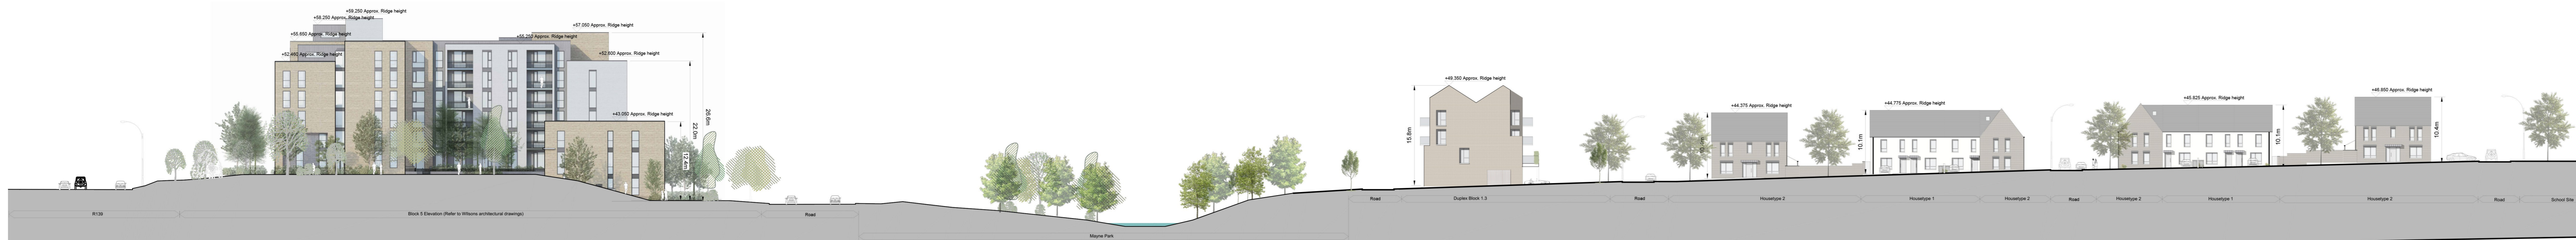

SECTION C2-C2



KEY PLAN - NTS

© ORDNANCE SURVEY IRELAND &
 GOVERNMENT OF IRELAND
 LICENCE NO. CVAL5024813

revisions	description	date	drawn by
SITE SECTIONS			
Sheet 4 of 4			
job	SHD DEVELOPMENT, BELCAMP, MALAHIDE ROAD, DUBLIN 17.	scale	1:500@A3
client	Gerard Gannon Properties	date	APR 22
issue	SHD PLANNING APPLICATION	drawn by	EK
	CONROY CROWE KELLY ARCHITECTS	checked	COS
	65 MERRION SQUARE DUBLIN 2		
	PHONE 66139901 FAX 6765715		
	E-MAIL info@ckk.ie		